


EXISTING SITE LAYOUT

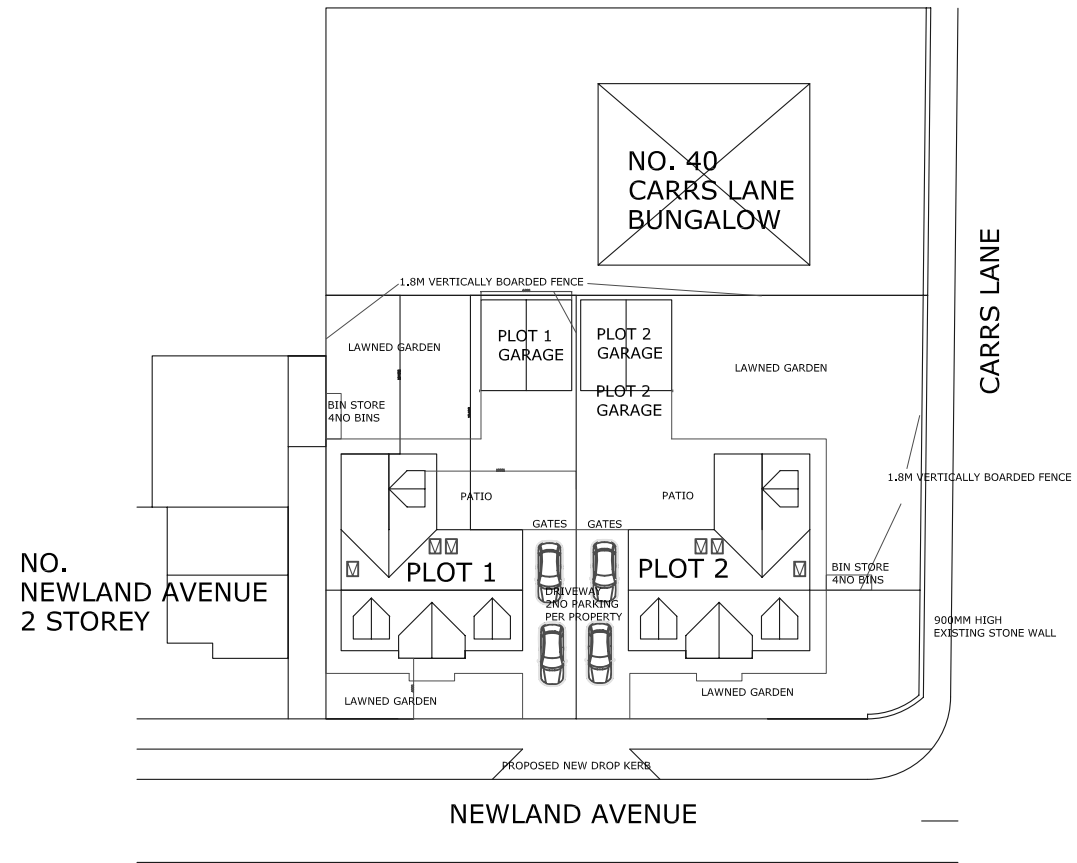

PROPOSED SITE LAYOUT

PLOT 1 SITE AREA = 463M2
 DWELLING FOOTPRINT = 130M2
 GARAGE FOOTPRINT = 36M2

PLOT 2 SITE AREA = 644M2
 DWELLING FOOTPRINT = 130M2
 GARAGE FOOTPRINT = 36M2

<u>SITE</u>	
LAND ADJACENT TO 40 CARRS LANE, CUDWORTH, BARNSELY	
<u>CLIENT</u>	
MR T COWLEY	
<u>DRAWING TITLE</u>	
EXISTING AND PROPOSED SITE LAYOUT	
<u>DRAWING NO.</u>	<u>SCALE</u>
26/01	1:500 @A3
<u>DATE</u>	<u>REVISION</u>
21.02.2026	/