


NB: CONTEXT DATA IS INTENDED AS A GUIDE ONLY AND ANY SPECIFIC QUERIES / DISCREPANCIES SHOULD BE REPORTED TO THE ARCHITECT

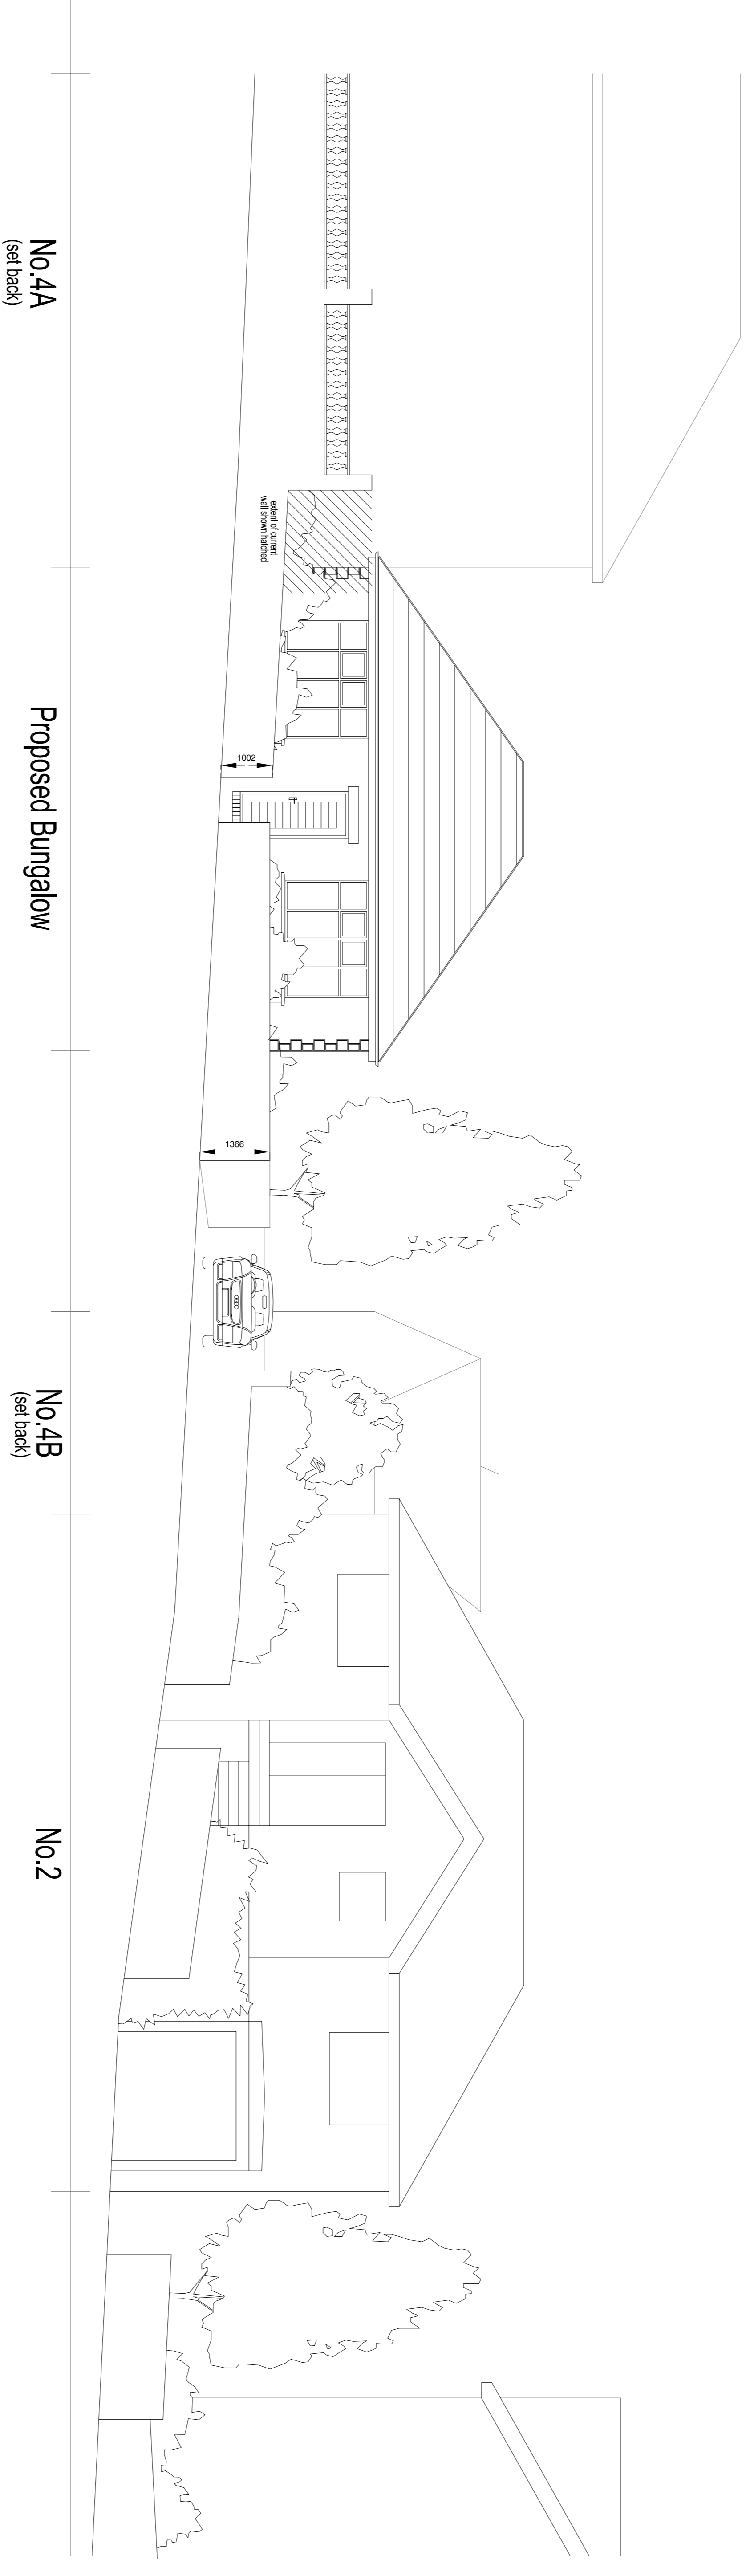

codn
Coda Studios Ltd
Hope Works, 25 Mowbray Street,
Sheffield, S3 8EL
T: 0114 2798003 F: 0114 2798004
e: info@codastudios.co.uk

Client	Mr Connor
Job	4B Cliffe Close
	Proposed Bungalow
Title	CLIFFE LANE CONTEXT ELEVATION

DRAWN	CHECKED	DATE	SCALE
MB		01/2011	A3 ISSUE: 1:100 A1 ISSUE: 1:50
REVISION		DRAWING STATUS	DRAWING NUMBER
A	Planning	1782 - 005	

© COPYRIGHT EXISTS ON THE DESIGN AND INVENTION SHOWN ON THIS DRAWING. No part of this drawing may be reproduced, stored in a retrieval system, or transmitted in any form or by any means, electronic, mechanical, photocopying, recording, or by any information storage and retrieval system, without the prior written permission of the Architect. No dimensions to be scaled from this drawing. Architect to be notified of any discrepancies in dimensions immediately.