



Ground Floor Layout

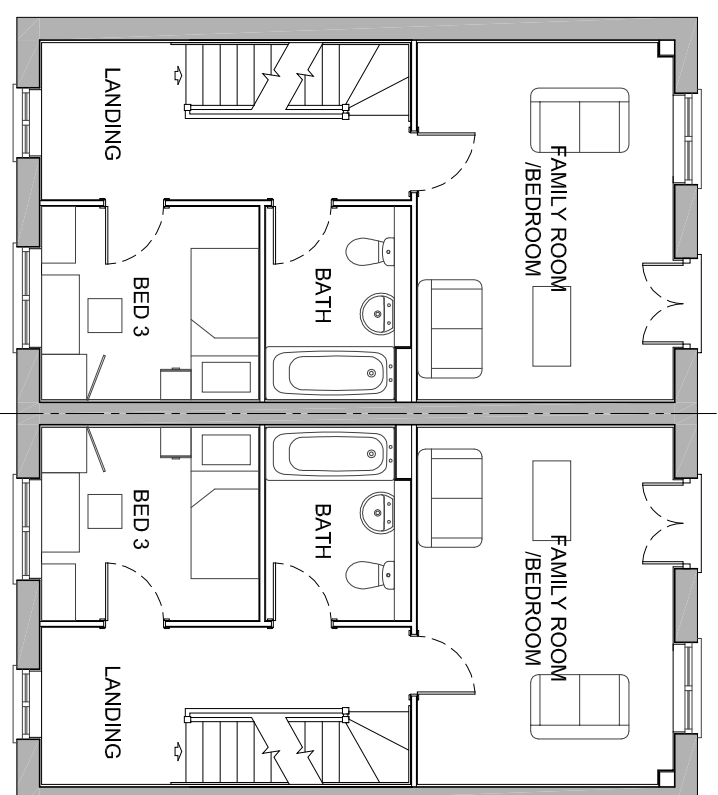

First Floor Layout

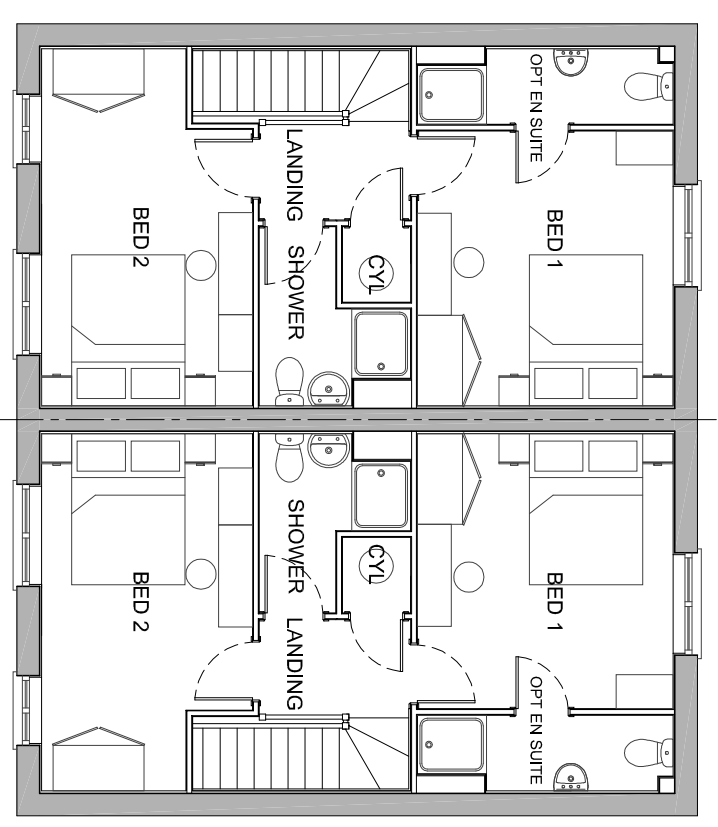

Second Floor Layout

# HOUSETYPE PC33 – Charbury [1299] (AS/OP) – PLANNING DRAWING

CLIENT  
**TAYLOR WIMPEY YORKSHIRE**  
 PROJECT  
**PROPOSED RESIDENTIAL DEVELOPMENT  
 KINGSTONE SCHOOL, BARNSLEY**

DRAWING OF  
**PLOTS 60&59 – PC33 PLANS (AS/OP)  
 DISTINCTIVE RANGE PLANNING DWG**  
 MARKETING NAME

drawing no	rev	date
<b>P13:4718:56</b>	<b>0</b>	<b>FEB 14</b>
scale @ A3	drawn	check
<b>1:100</b>	<b>RB</b>	<b>SL</b>
		date
		<b>FEB 14</b>

- architectural design
- town planning
- landscape architecture

**John R Paley Associates**

1 Red Hall Crescent  
 Paragon Business Village  
 Wakefield WF1 2DF

t-01924 383322  
 f-01924 384382  
 e-info@jrpassoc.co.uk

