





FRONT ELEVATION




REAR ELEVATION

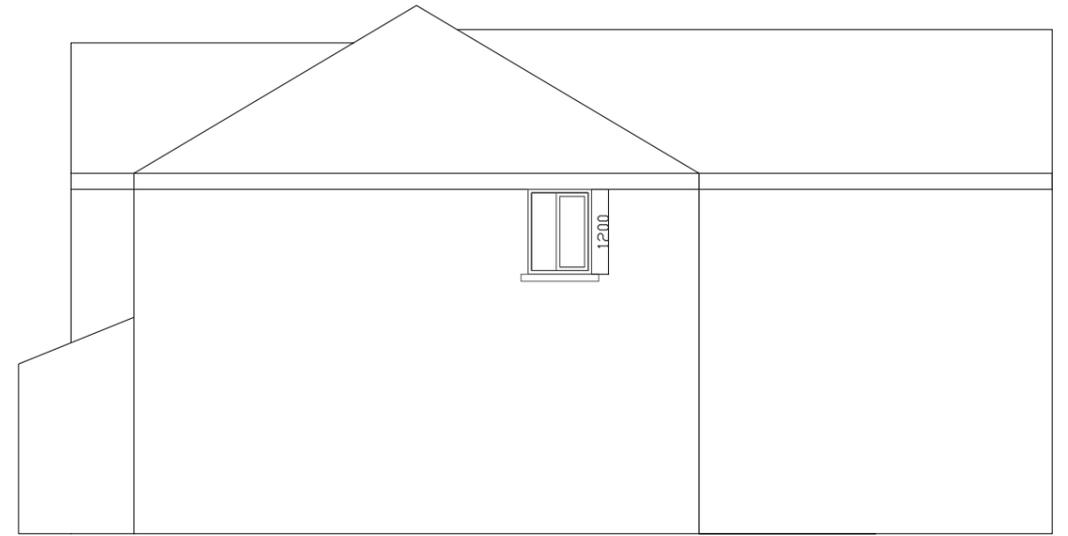


RIGHT HAND SIDE ELEVATION

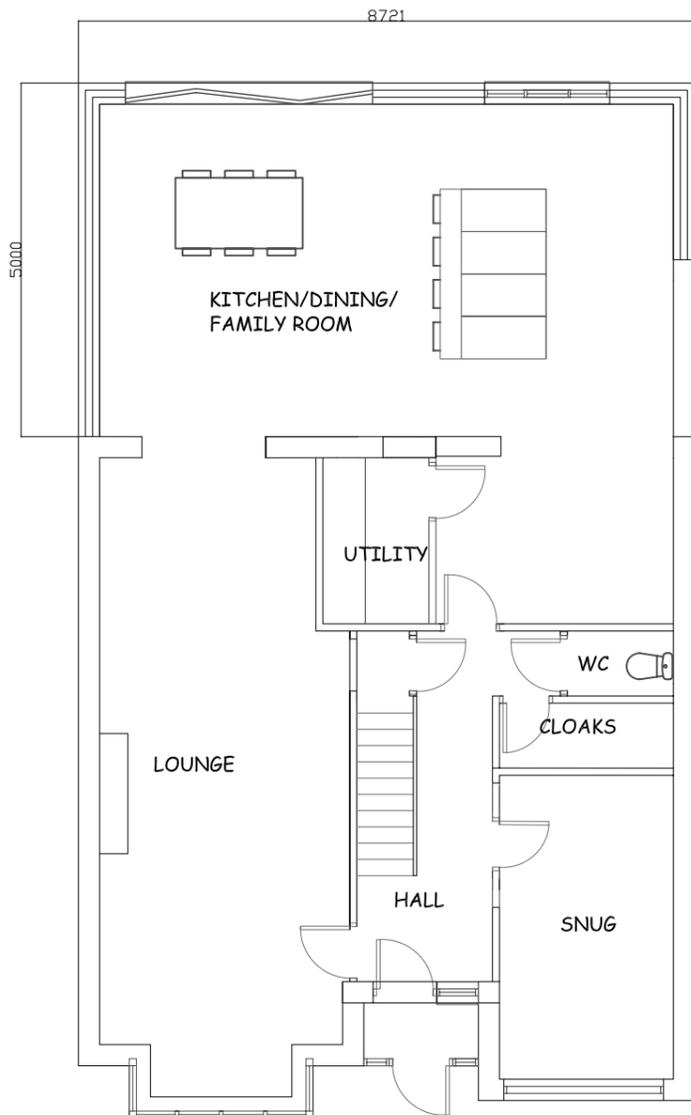

GROUND FLOOR PLAN

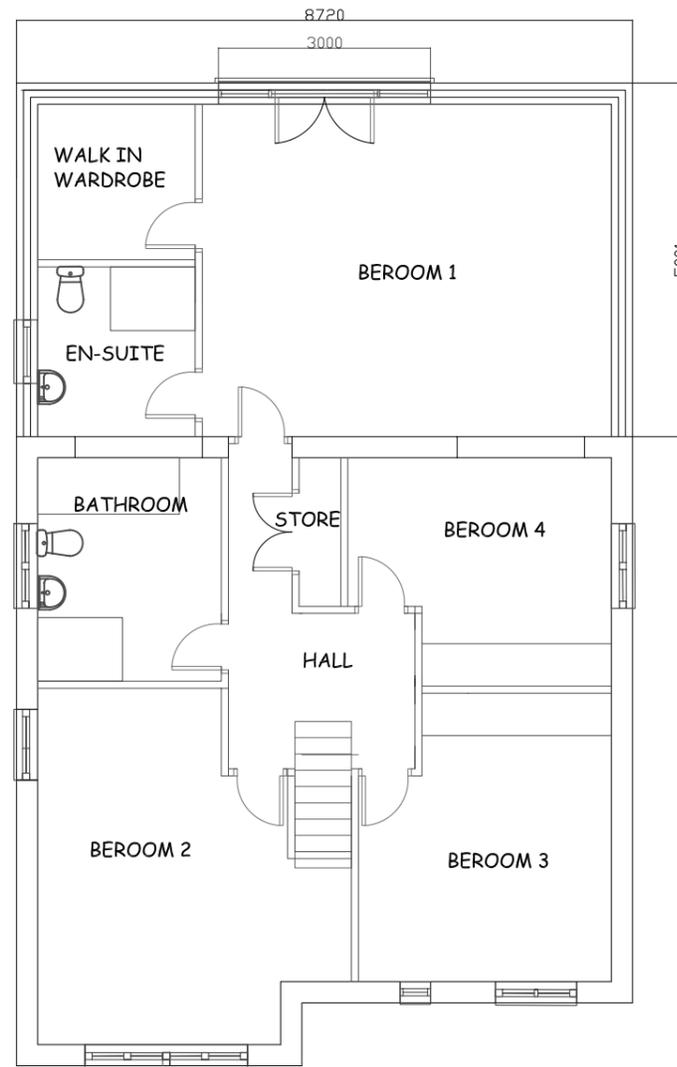

FIRST FLOOR PLAN

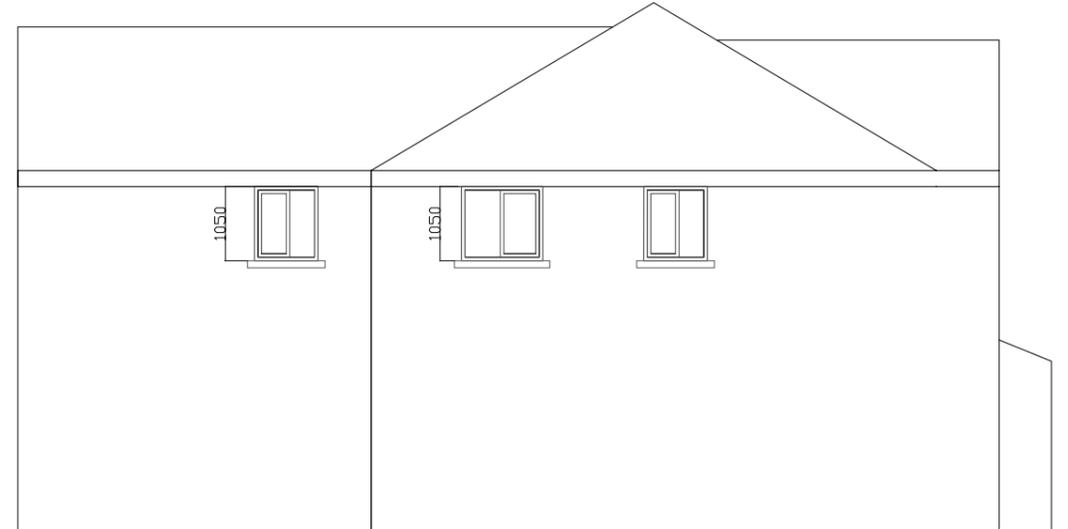

LEFT HAND SIDE ELEVATION

MATERIALS
 ARTIFICIAL STONE TO MATCH EXISTING
 CONCRETE INTERLOCKING ROMAN RIDGE TILES TO MATCH EXISTING
 ALL FASCIAS, RWP AND UPVC TO MATCH EXISTING

REV A - EXISTING OPENING IN KITCHEN RETAINED

SITE
 5 WOODBOURNE GARDENS, TANKERSLEY

CLIENT
 Mr & Mrs BOTTOMLEY

DRAWING TITLE
 PROPOSED PLANS AND ELEVATIONS

| DRAWING NO. | SCALE | DATE | REVISION |
|-------------|-----------------------------|----------|----------|
| 42 .03 | 1:100@A ₃ /50@A1 | 07.09.25 | A |