

0m 2m 4m 6m 8m 10m 12m 14m 16m 18m 20m 22m 24m 26m 28m 30m 32m 34m 36m 38m 40m

30 20 10 10 20 30

Scale bar 1 : 200


NOTES


 3G synthetic turf playing area


**INLAID LINES**

11 v 11 white line markings  
(91 x 55m)


**PAINTED LINES**

 9 v 9 line markings  
(1 no. 73 x 46m)

 7 v 7 line markings  
(2 no. 54.6 x 37m)

 5 v 5 line markings  
(4 no. 37 x 25.12m)

Dimensions to outside of lines

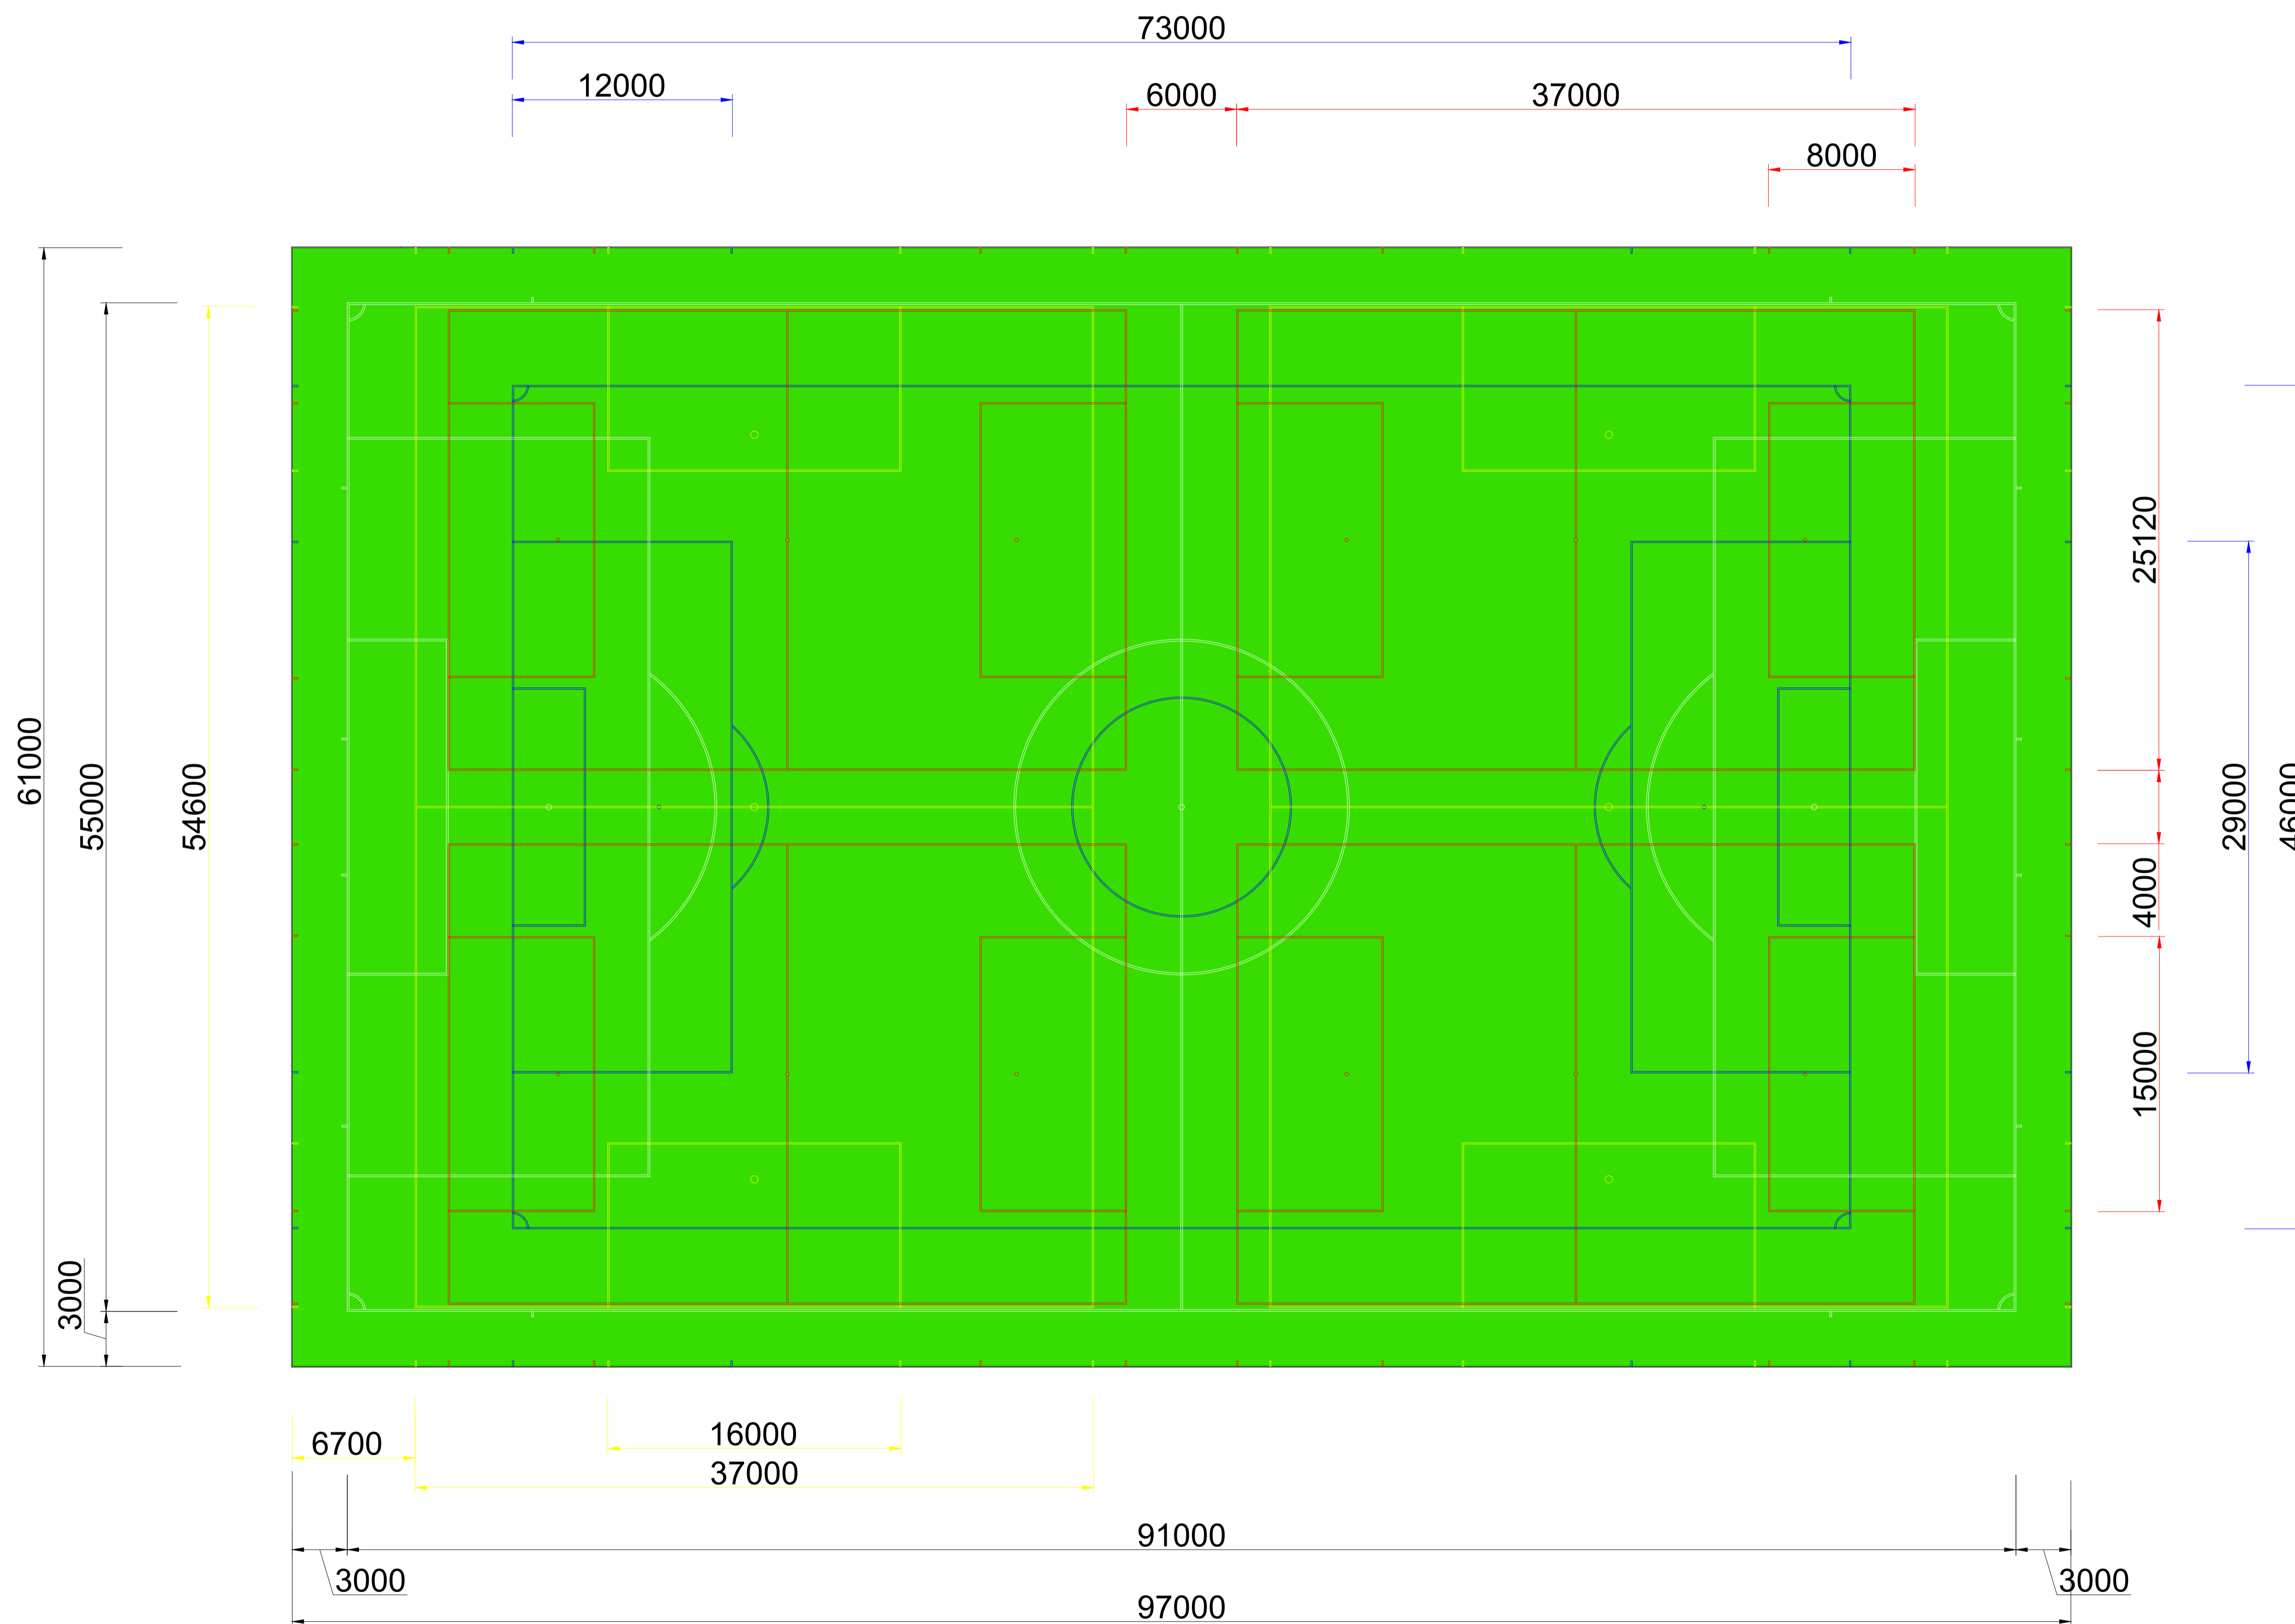

Rev	Initial Issue	Date	By
-	-	-	-

Client  
DOROTHY HYMAN  
SPORTS CENTRE  
S72 8LH

Project  
STANDARD DRAWING

Drawing  
LINE MARKING PLAN



Drawn	Date	Scale		
NJM	14-02-24	1:200		
Checked	Plot No	Prelim	Check	Final
	01			

Job No  
Drawing No  
MCA-MUK3149-11