

Notes:

PLANNING DRAWINGS, NOT TO BE USED FOR BUILDING REGULATIONS OR CONSTRUCTION PURPOSES
COPYRIGHT OF THIS DRAWING BELONGS TO DESIGNSPACE ARCHITECTS, STRICTLY NO COPYING, HIRING OR LENDING WITHOUT AUTHORISATION


Revision: A

Revision List:
A - 02.07.18 - dwelling added




Project/ Client: Land off Ledbury Rd / Hunt
Drawing Title: Floor Plans & Site Cross Section - Proposed
Drawing Number: 2039/TP/004
Scale at A3: 1:100 & 1:200


Date: Oct 17

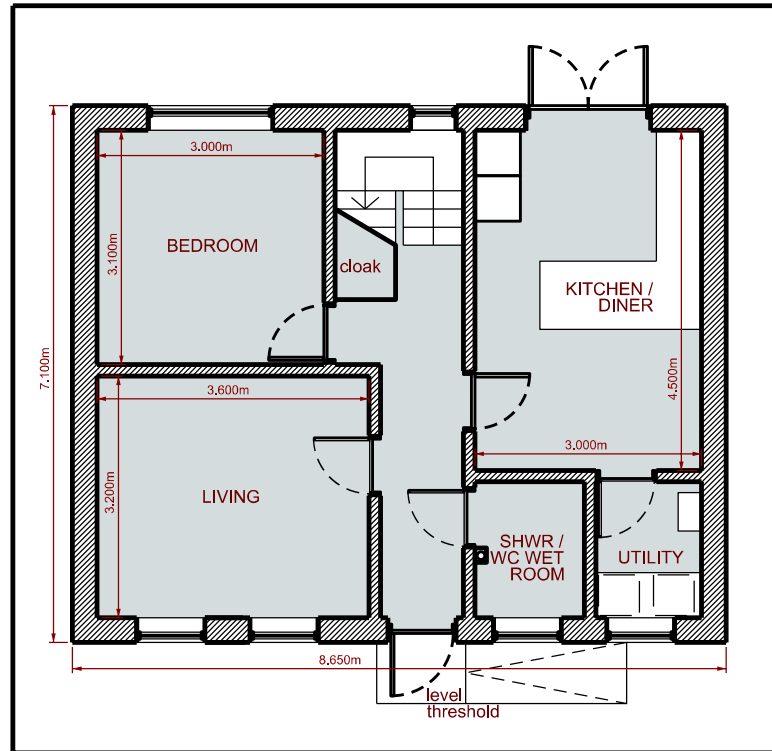


Ground Floor Plan - Proposed 1:100
No1,2,3,4

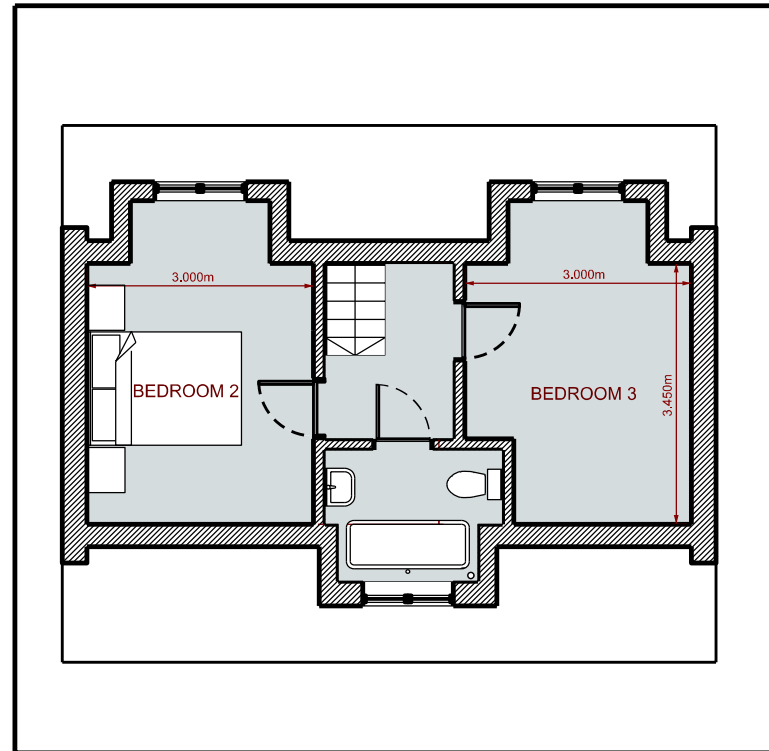

First Floor Plan - Proposed 1:100
No1,2,3,4

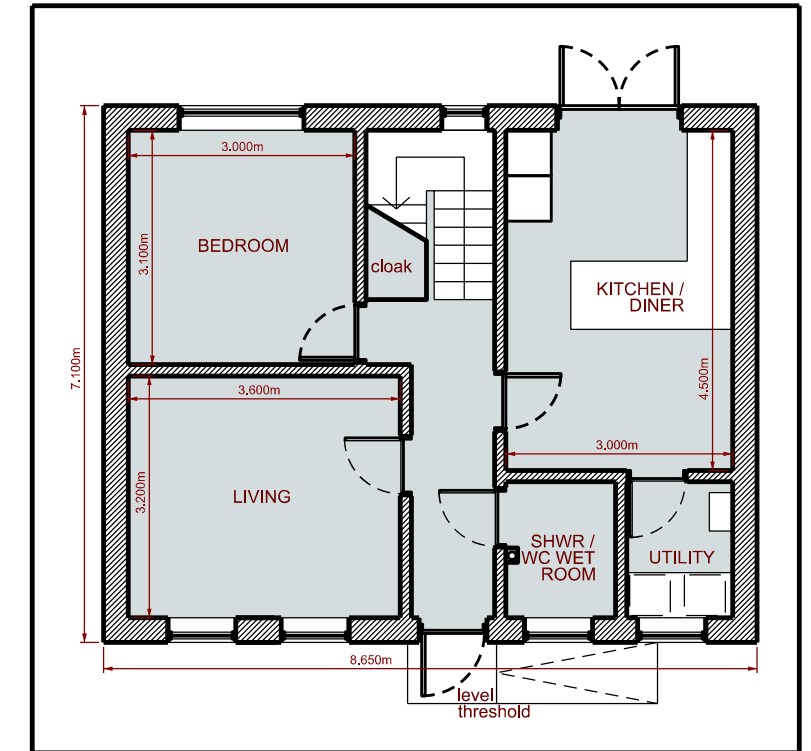

Ground Floor Plan - Proposed 1:100
No 5

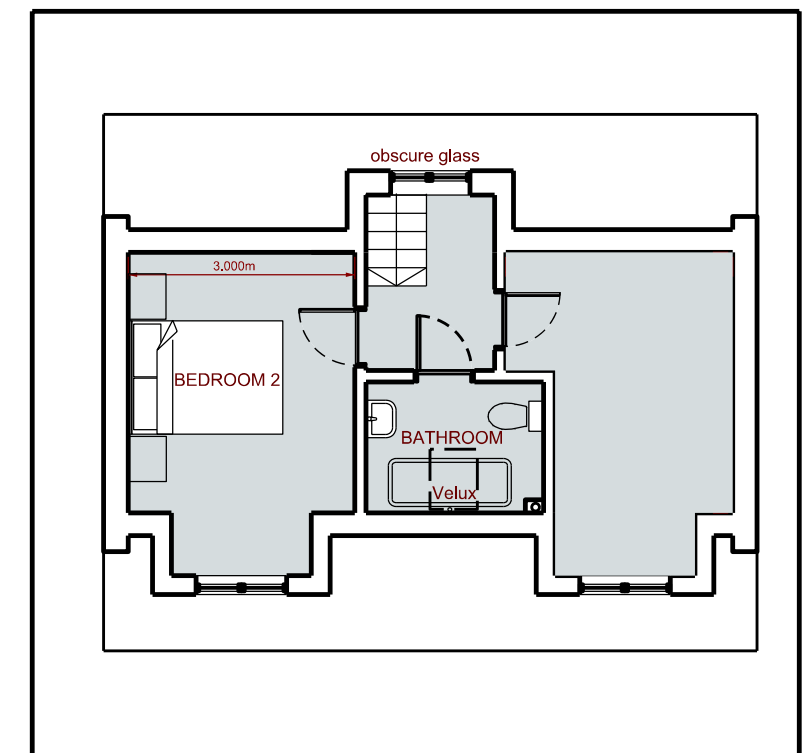

First Floor Plan - Proposed 1:100
No 5



Site Cross Section / Elevation - Proposed 1:200
No1,2,3,4