









**DO NOT SCALE**

**NOTES**

**GENERAL NOTES**  
 a. THE TOPOGRAPHICAL SURVEY IS BASED ON INFORMATION PRODUCED BY HAYCOCK & TODD, JOB NO. SH17, FILE SH17-30 BARNSELY WEST (DWS DATED MAY 2019). THE INFORMATION USED IN PREPARATION OF THIS AND ALL OTHER FORE CONSULTING DESIGNS AND DRAWINGS IS NOT WARRANTED, IT SHALL BE THE RESPONSIBILITY OF THE CONTRACTOR TO VERIFY ALL SURVEY INFORMATION PROVIDED AND REPORT ANY ANOMALIES TO FORE CONSULTING.

**DESIGN NOTES**  
 1. ALL DESIGN AND WORKS TO COMPLY WITH CURRENT VERSION OF THE FOLLOWING DOCUMENTS:  
 - DESIGN MANUAL FOR ROADS AND BRIDGES (DMRB);  
 - SPECIFICATION FOR HIGHWAY WORKS (SHW);  
 - MANUAL FOR STREETS (MFS) AND BARNSELY METROPOLITAN BOROUGH COUNCIL (BMB) DESIGN GUIDE AND SPECIFICATION.  
 2. FOR PLAN AND HORIZONTAL ALIGNMENT DETAILS REFER TO DRAWINGS:  
 - 9014-A3-100-002 TO 004; AND  
 - 9014-A3-100-030 TO 032.

**KEY**  
 ——— EXISTING LEVELS  
 ——— PROPOSED LEVELS

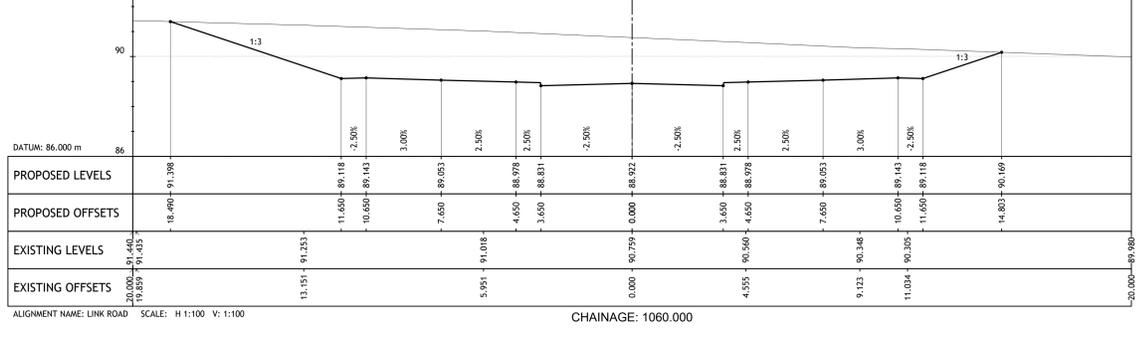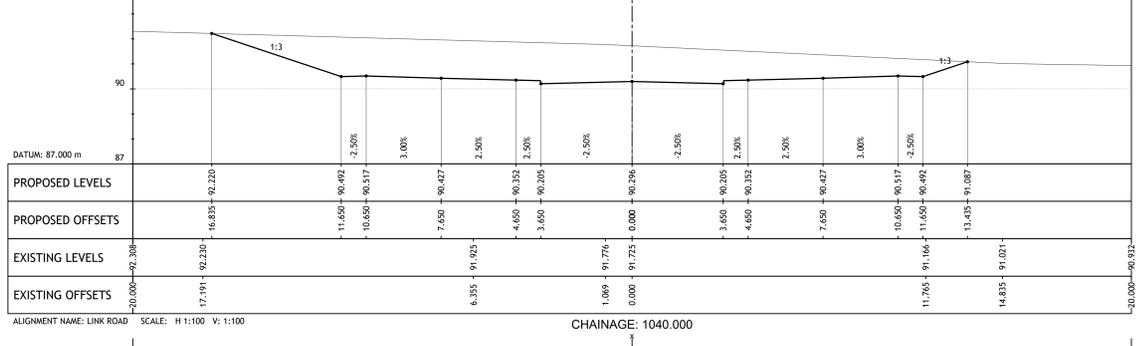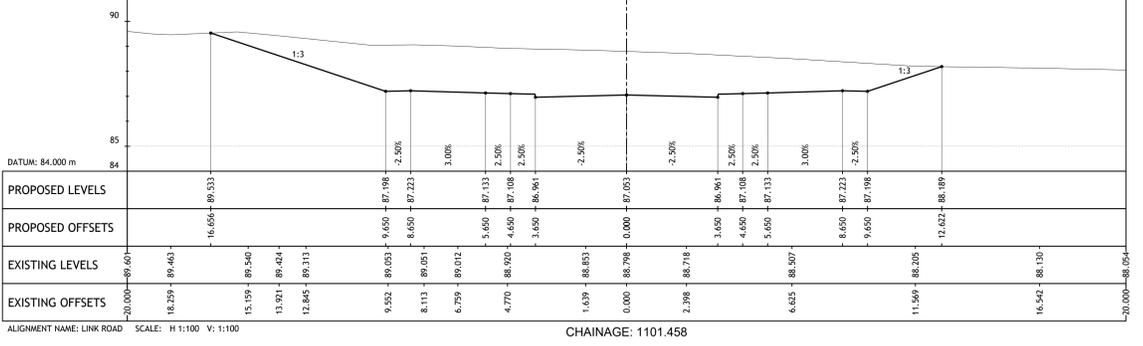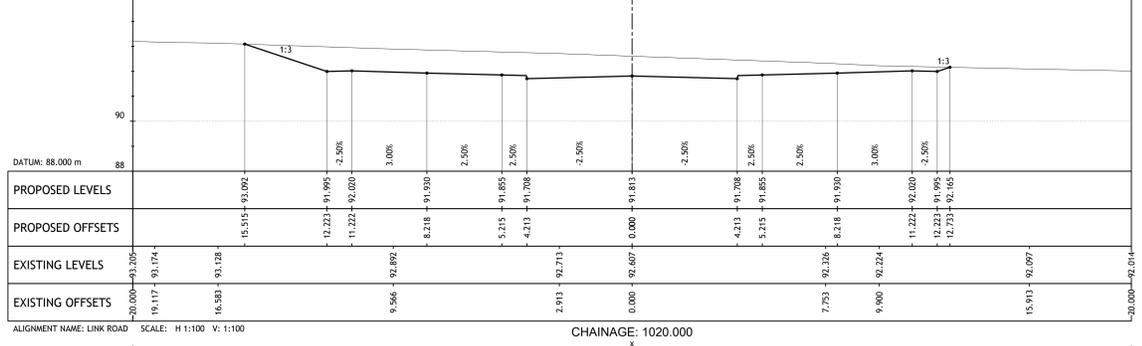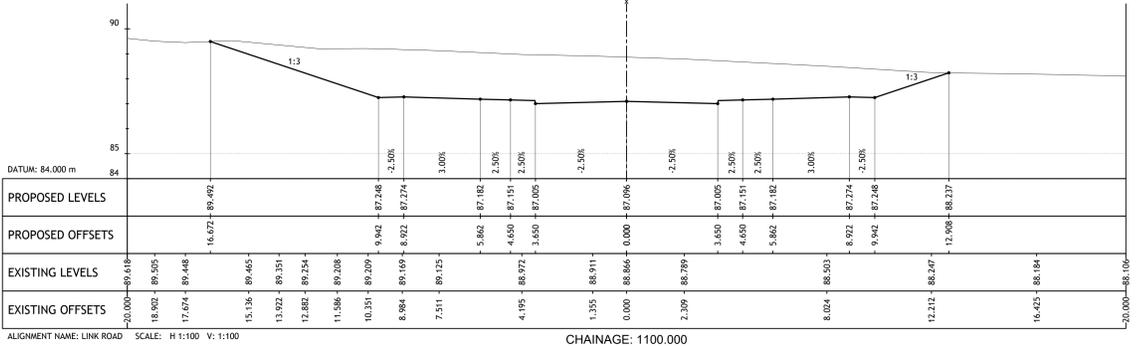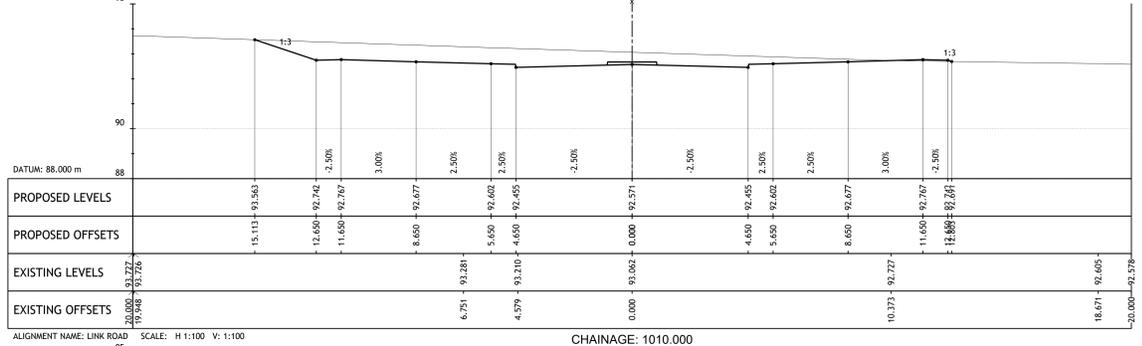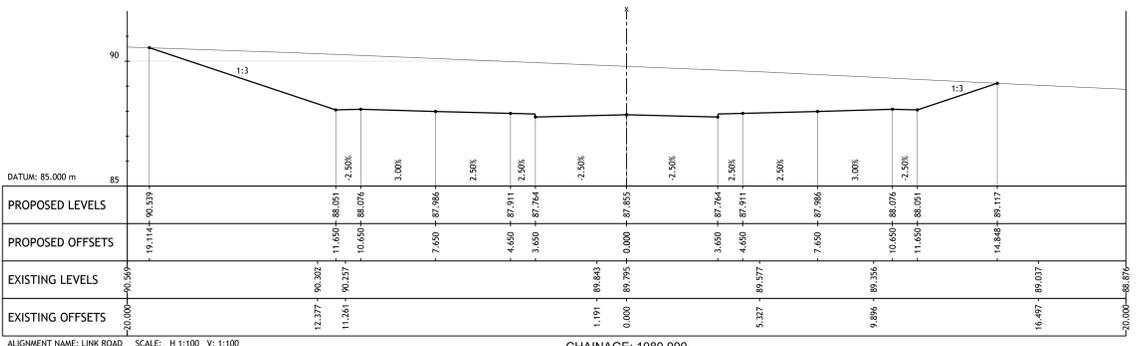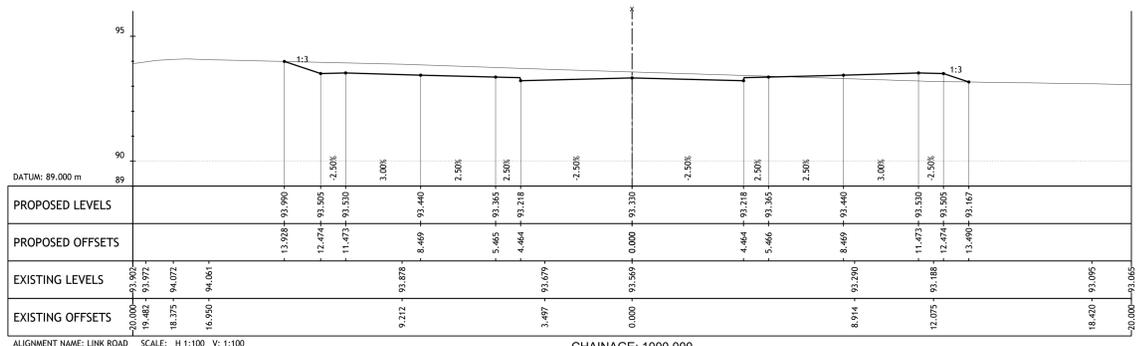

REV	DESCRIPTION	DATE	BY

Client:  
STRATA STERLING BARNSELY WEST LTD

Project:  
BARNSELY WEST LINK ROAD

Drawing Title:  
CROSS SECTIONS  
LINK ROAD SECTION C  
SHEET 7 OF 13

**PRELIMINARY**

Fore Consulting Limited  
2nd Floor, Queens House  
24 Wellington Street  
Leeds LS1 2JQ  
0113 2462004  
enquiries@foreconsulting.co.uk  
www.foreconsulting.co.uk

Author	ML	PI	13.01.2021	AS SHOWN	AO
Check					
Issue	9014	A3-100-P-206			