

DO NOT SCALE

NOTES

GENERAL NOTES


a. THE TOPOGRAPHICAL SURVEY IS BASED ON INFORMATION PRODUCED BY HAYCOCK & TODD, JOB NO. SH17, FILE SH17-30 BARNSELY WEST (DWS) DATED MAY 2019. THE INFORMATION USED IN PREPARATION OF THIS DRAWING IS NOT GUARANTEED, IT SHALL BE THE RESPONSIBILITY OF THE CONSULTING DESIGNER AND DRAWINGS IS NOT WARRANTED. IT SHALL BE THE RESPONSIBILITY OF THE CONTRACTOR TO VERIFY ALL SURVEY INFORMATION PROVIDED AND REPORT ANY ANOMALIES TO THE CONSULTING DESIGNER.

DESIGN NOTES


- ALL DESIGN AND WORKS TO COMPLY WITH CURRENT VERSION OF THE FOLLOWING DOCUMENTS:
 - DESIGN MANUAL FOR ROADS AND BRIDGES (DMRB);
 - SPECIFICATION FOR HIGHWAY WORKS (SHW);
 - MANUAL FOR STREETS (MFS); AND
 - BARNSELY METROPOLITAN BOROUGH COUNCIL (BMBCC) DESIGN GUIDE AND SPECIFICATION.
- FOR PLAN AND HORIZONTAL ALIGNMENT DETAILS REFER TO DRAWINGS:
 - 9014-A3-100-002 TO 004; AND
 - 9014-A3-100-030 TO 032.

KEY


- EXISTING LEVELS
- PROPOSED LEVELS

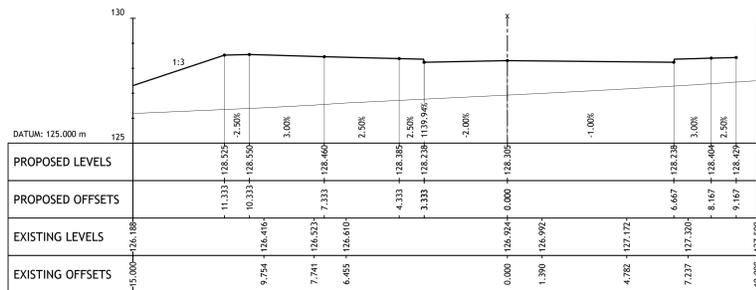


ALIGNMENT NAME: ROUNDABOUT SOUTH SCALE: H 1:100 V: 1:100 CHAINAGE: 0.000

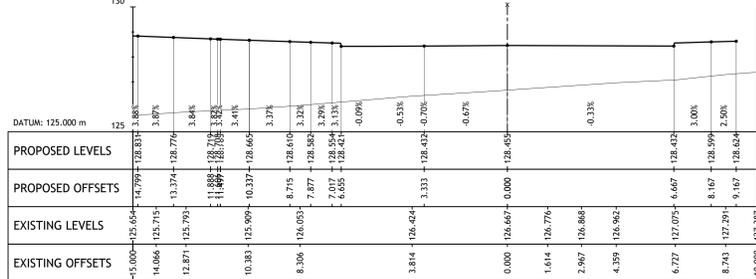


ALIGNMENT NAME: ROUNDABOUT SOUTH SCALE: H 1:100 V: 1:100 CHAINAGE: 10.000

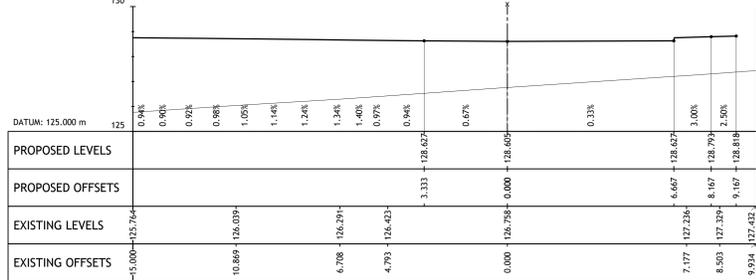


ALIGNMENT NAME: ROUNDABOUT SOUTH SCALE: H 1:100 V: 1:100 CHAINAGE: 20.000

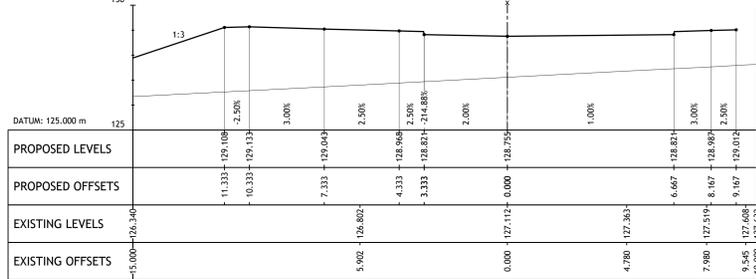


ALIGNMENT NAME: ROUNDABOUT SOUTH SCALE: H 1:100 V: 1:100 CHAINAGE: 30.000

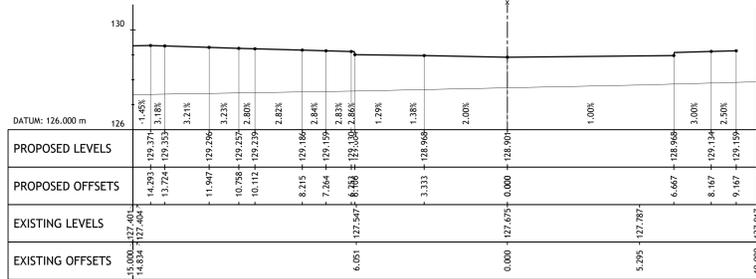


ALIGNMENT NAME: ROUNDABOUT SOUTH SCALE: H 1:100 V: 1:100 CHAINAGE: 40.000

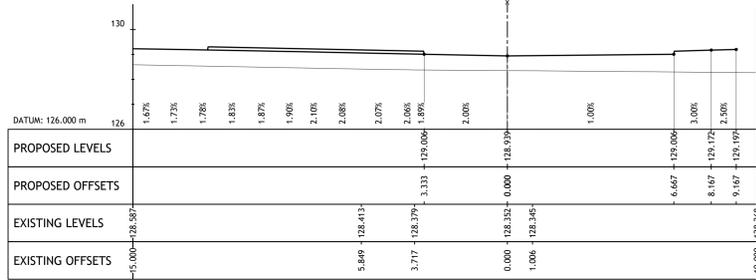


ALIGNMENT NAME: ROUNDABOUT SOUTH SCALE: H 1:100 V: 1:100 CHAINAGE: 50.000

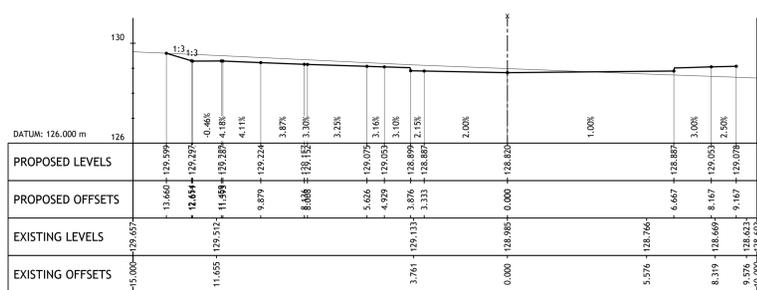


ALIGNMENT NAME: ROUNDABOUT SOUTH SCALE: H 1:100 V: 1:100 CHAINAGE: 60.000

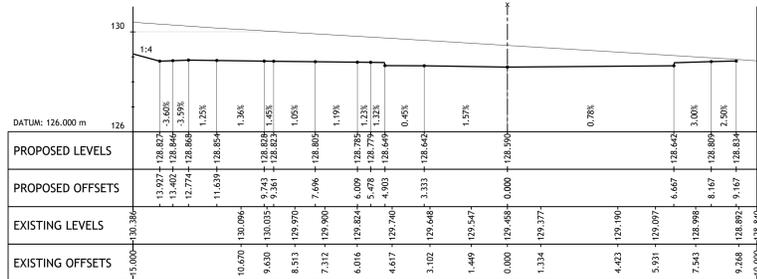


ALIGNMENT NAME: ROUNDABOUT SOUTH SCALE: H 1:100 V: 1:100 CHAINAGE: 70.000

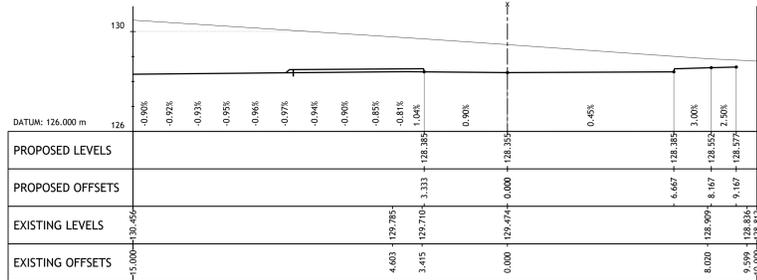


ALIGNMENT NAME: ROUNDABOUT SOUTH SCALE: H 1:100 V: 1:100 CHAINAGE: 80.000

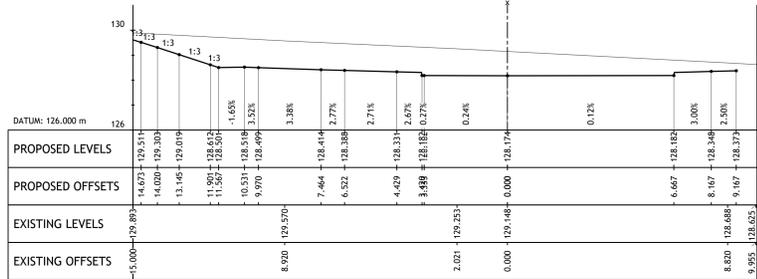


ALIGNMENT NAME: ROUNDABOUT SOUTH SCALE: H 1:100 V: 1:100 CHAINAGE: 90.000

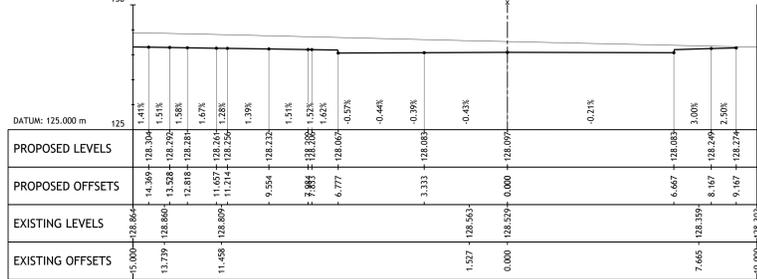

ALIGNMENT NAME: ROUNDABOUT SOUTH SCALE: H 1:100 V: 1:100 CHAINAGE: 100.000

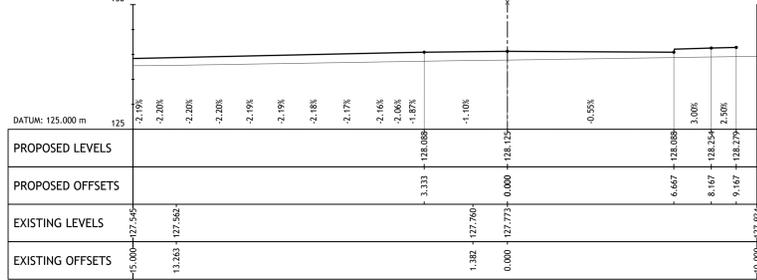

ALIGNMENT NAME: ROUNDABOUT SOUTH SCALE: H 1:100 V: 1:100 CHAINAGE: 110.000

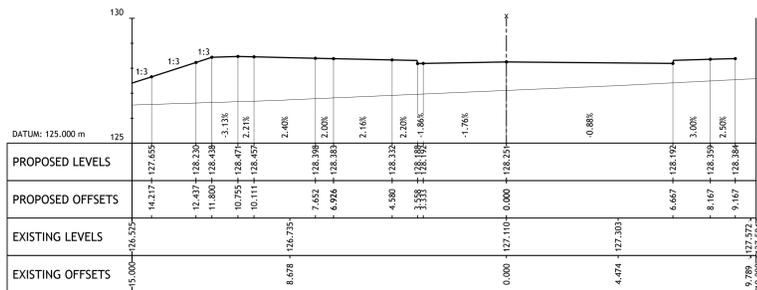

ALIGNMENT NAME: ROUNDABOUT SOUTH SCALE: H 1:100 V: 1:100 CHAINAGE: 120.000

REV	DESCRIPTION	DATE	BY

Client:
STRATA STERLING BARNSELY WEST LTD

Project:
BARNSELY WEST LINK ROAD

Drawing Title:
CROSS SECTIONS ROUNDABOUT SOUTH SHEET 8 OF 13

PRELIMINARY

Fore Consulting Limited
2nd Floor, Queens House
34 Wellington Street
Leeds LS1 2JF
0113 246204
enquiries@foreconsulting.co.uk
www.foreconsulting.co.uk

Scale	PI	Created by	13.01.2021	AS SHOWN	Revision	A0
Sheet No	9014	Drawing No	A3-100-P-207			