


WEST WAY

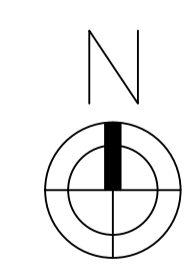

Barnsley Pall Mall

Scale: 1:200 at A1 | Project Number: E41257
 Date: 29 October 2020 | Drawing No: 41257/PJ/A
 Lighting Designer: Paul James

Calculation Summary					
Label	CalcType	Units	Avg	Max	Min
Car Park	illuminance	Lux	11.58	29	3
			Min/Avg	Min/Max	
			0.26	0.10	

Luminaire Schedule						
Symbol	Qty	Label	Arrangement	Total Lamp Lumens	LLF	Description
	5	A	SINGLE	4720	0.900	40w (2 module) 700mA Italo 1 with S05 Optic Column Mounted at 6m

HEA High Electrical Association | ILLP Illuminating Lighting & Power | IALAN International Association of Lighting Engineers

For our LED lighting designs a 0.9mf has been used. If this differs from the maintenance period for this project then you must advise us accordingly.

A lighting applications design service is provided by us in good faith and without charge, relating to Kingfisher products only. As such, whilst every endeavor is made for accuracy from information provided by yourselves, the final responsibility for the suitability of the design lies with the client. The company cannot, therefore, accept any liability or consequential loss incurred.

A1