

Former Wombwell High School, Wombwell

Notes:
xx




MATERIAL LAYOUT KEY

Facing materials



Roof Tile

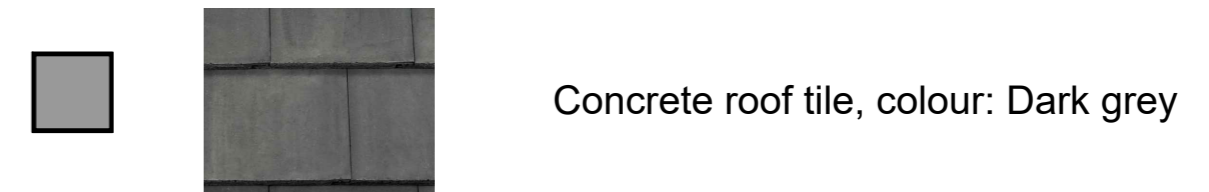

Additional details

Windows & Frames: White
 Rainwater goods: Black
 Doors: Black
 Service boxes: To match door colour
 Door canopy: White
 Garage doors: To match Front door.

Images above are for illustrative purposes only.
 specification of materials to be clarified through
 planning process

E	Updated to Planning Layout G	TS	02.07.24
D	Updated to Planning Layout D	TS	06.07.23
C	Updated to Planning Layout C	VR	29.06.23
B	Garage added to plot 4	TS	21.12.22
A	Facing materials amended to stone.	TS	27.09.22
REV:	DESCRIPTION:	BY:	DATE:

STEN
ARCHITECTURE

STEN Architecture Ltd
The Studio
Harrison Street
Wakefield
WF1 1PS
Tel: 01924 950985


Web: www.sten-architecture.co.uk
Twitter: @STEN_arch
Facebook: stenarchitecturetd
LinkedIn: Sten Architecture

CLIENT: Premier construction northern
 51 Rimington Road
 Wombwell
 Barnsley
 S73 8DQ

SITE: Former Wombwell High School
 Wombwell

TITLE: Facing materials plan

SCALE AT A2: 1:250	DATE: 26.05.22	DRAWN: TS	CHECKED: DS
PROJECT NO: 2228	DRAWING NO: 2228.03	REVISION: E	

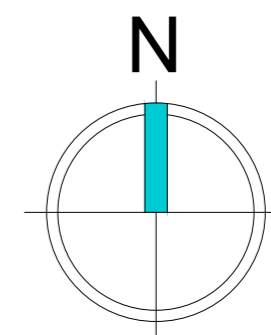

Scaled @ 1:250
 0 5m 10m 20m