


GROUND FLOOR



FIRST FLOOR

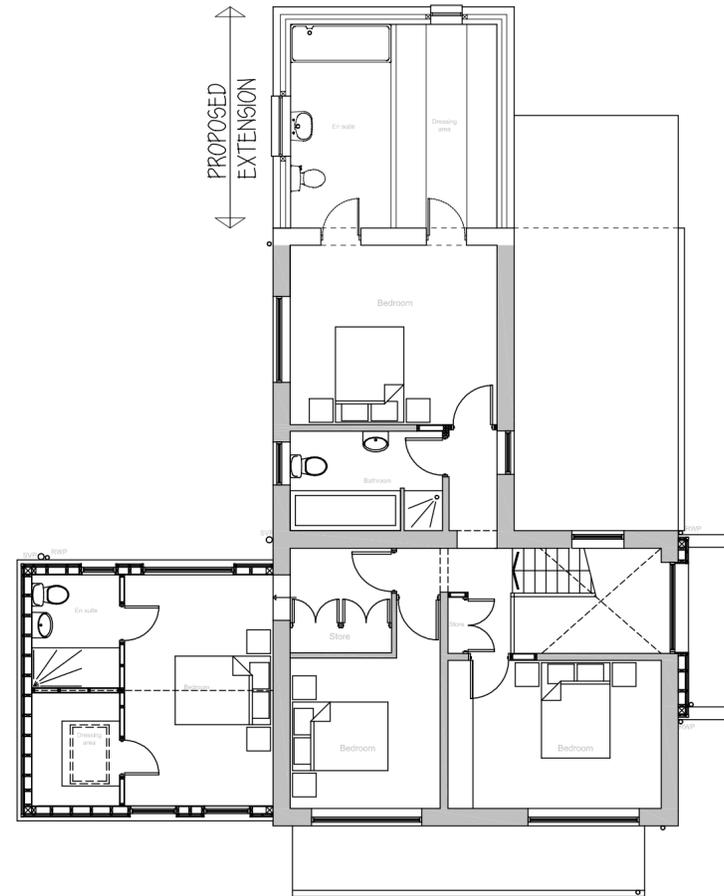

FRONT ELEVATION A



SIDE ELEVATION B

slate tiles to match existing
 existing quoins to be removed
 and reused in extension
 render to match existing



REAR ELEVATION D

stone to match existing

existing quoins to be removed
 and reused in extension

render to match existing

ELEVATION D
 Scale 1:50



SIDE ELEVATION C

PROPOSED EXTENSION

PROPOSED EXTENSION

Mr & Mrs D THOMAS
 PROPOSED EXTENSION
 HILLCREST HOUSE
 ROPER LANE, THURGOLAND
 SHEFFIELD S35 7AA

PRO PLANS & ELEVATIONS

1:100@A2 SEPT 25

Peter Thompson

"Linwood"
 Barnsley Road
 Dodworth



M.C.I.A.T.

Hff. 01226 201391
 Barnsley S75 3JR m. 07973251730
 e-mail peter-thompson@hotmail.co.uk