


PATH DETAILS

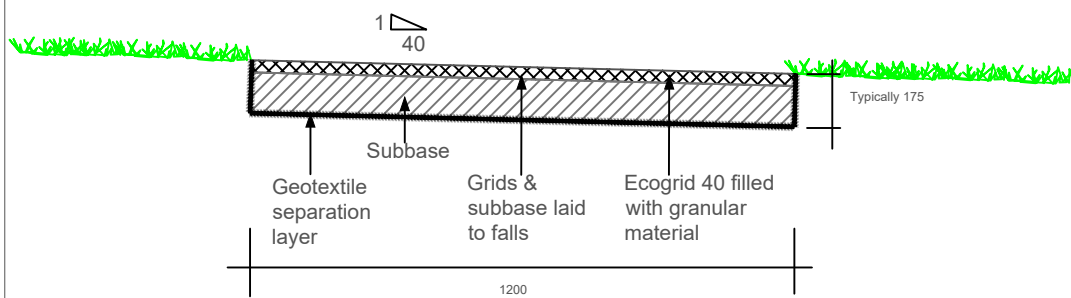

ECOGRID SYSTEM

The grids will be black, with a dark granular material infill.
The surface will be suitable for use by wheelchairs.

INDICATIVE CHILDREN'S PICNIC TABLE



**Excaliber Round Picnic Table from NFC Ltd.
8 seater.
Made from seasoned treated pine, planed for a smooth finish.**

INDICATIVE LIGHTING BOLLARD



**Supplied by Woodscape, made from sustainably sourced hardwood.
Square bollard with pointed top.
150x150mm, 900mm above ground height.**



METRO TILE (CLADDING) SAMPLE

This drawing is the copyright of AXIS P.E.D Limited and may not be loaned, copied or reproduced in any way - or used for any offer, quote, tender or construction purposes without written consent of the company to do so

Follow any figured dimensions - do not scale for construction purposes. IF IN DOUBT ASK.

Revision History		Date
A	Fire pit omitted	03/05/2017

Chester Office: Well House Barns Bretton Chester CH4 8DH	South Manchester Office: Canal House 76 Water Lane Worsley M29 5BB	axis 0844 8700 007 - www.axisped.co.uk
client: KINGSWOOD INSPIRING LEARNING		
project: KINGSWOOD PEAK VENTURE CAMPING PODS, LODGES & YURT		
drawing title: DETAILS		
date: Feb 17	drawn by: NG	checked: DC
drawing number: 1958-01-009	status: Planning	
scale(s): Not to Scale	rev: A	
planning environment design		