


PROPOSED ELEVATION ON A

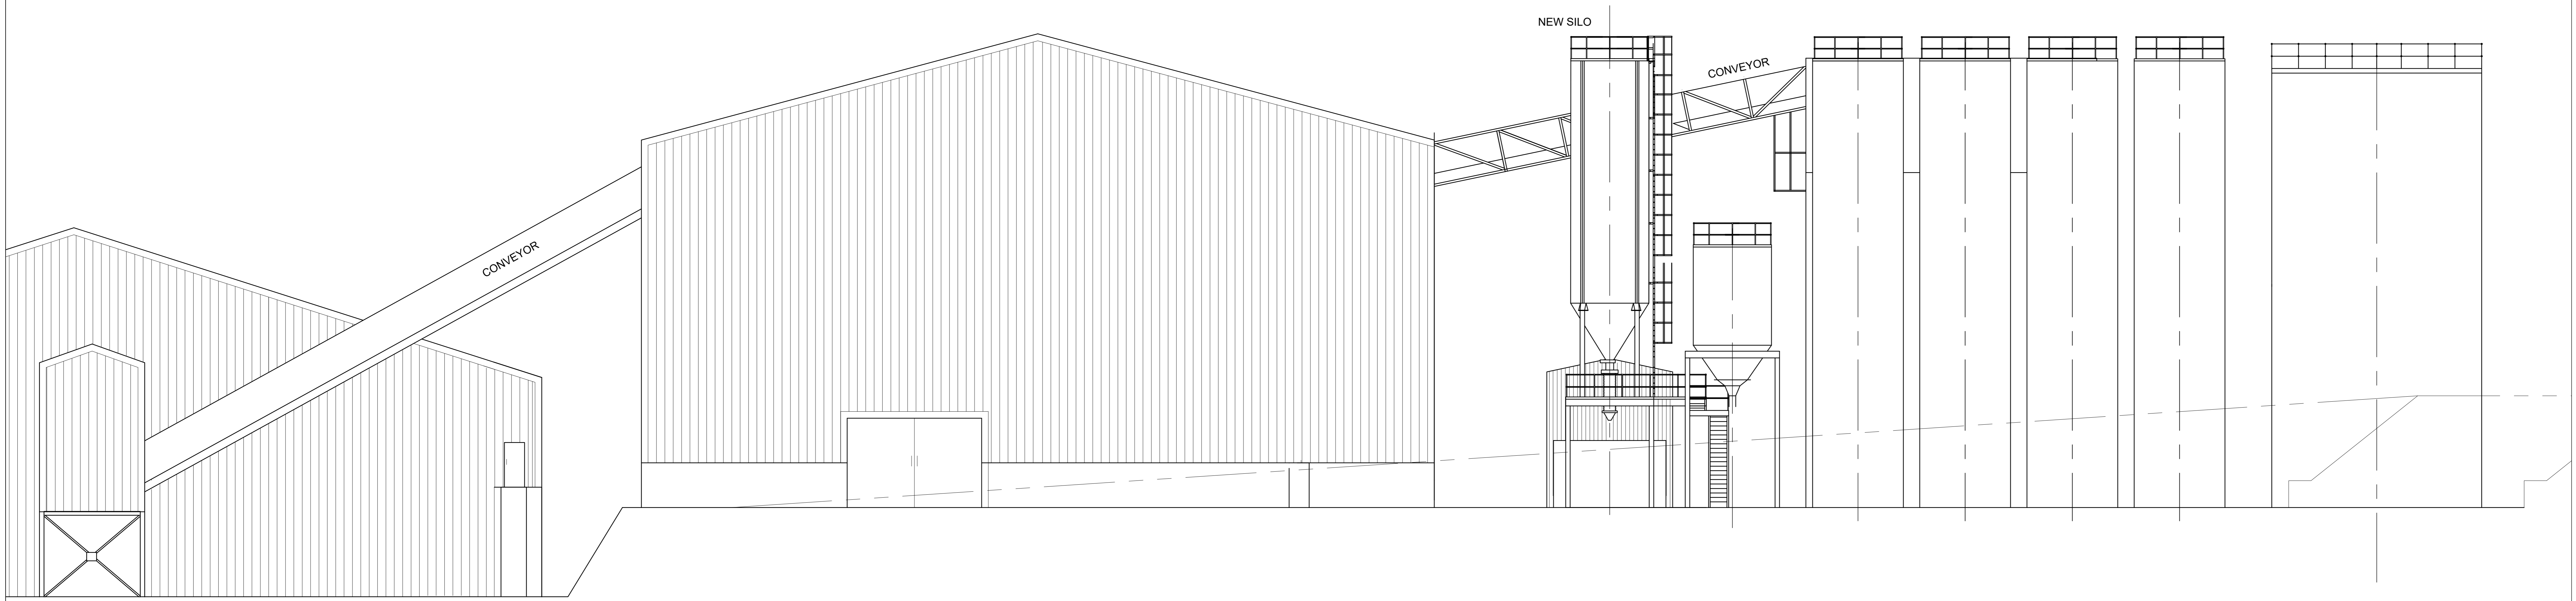

PROPOSED ELEVATION ON B

SEE DRAWING No. HZ-32-00-00-017 FOR PROPOSED BLOCK PLAN SHOWING ELEVATION ARROW DIRECTIONS

REVISION	DATE	BY	APP'D
A			
B			

Copyright and Confidentiality Notice
 This drawing is the property of Hepworth Limited. Hepworth owns the copyright subsisting in this drawing. The contents of this drawing are confidential to Hepworth. Each article depicted herein is subject to design right protection. In accordance with the Copyright, Designs and Patents Act, 1988, neither the drawing, nor any article depicted herein, may be copied (in whole or in part) without the prior written consent of Hepworth. This drawing may not be used or disclosed to third parties without the prior written consent of Hepworth. Any copies of this drawing made with prior written consent of Hepworth must include this statement on the legend: "© Hepworth Limited XXXX". Any articles made to this drawing with the prior written consent of Hepworth must carry the legend: "Hepworth Limited - Design Right XXXX". Where XXXX is the current year.

FIRST ANGLE PROJECTION
 DO NOT SCALE
 IF IN DOUBT ASK

SITE ADDRESS
 CANOVA CLAY LIMITED
 CROW EDGE
 SHEFFIELD
 S36 4HG



CANOVA CLAY LIMITED
 PROPOSED SILO FOR HAZLEHEAD
 SITE
 PROPOSED ELEVATIONS ON A AND B
 SCALE - 1:100 @ A0

DRAWN	ROB PHILPOT	DATE	26/3/26
CHECKED	XXX	APPROVED	XXX
SCALE AT A0	1:100	FACTORY	SECTION
DRG No.	HZ-32-00-00-018		B