

This map is reproduced from Ordnance Survey data. It is the property of the Controller of Her Majesty's Stationery Office and is reproduced here by permission of the Controller of Her Majesty's Stationery Office. All rights reserved. Do not scale off this drawing. Work to fixed dimensions only.

Revisions:
 J: Revisions to show access and siting of building. JMY 06.11.09

H: Site revision to suit new including proposed footpath diversion location. JMY 13.10.09
 G: Site area amended to include correct boundary off of Dodworth Road. Aerial photo taken 12.06.09 JMY 12.06.09
 F: Site area amended to include correct boundary with neighbouring warehouse premises, 25 of Broadway. JMY 20.03.09
 E: Footpath notes removed. Area of site to incorporate access off of Dodworth Road, 25 of Broadway. Footpath note amended. JMY 20.03.09
 D: Footpath FP363 shown and footpath note added. JMY 08.10.09
 C: Relocated levels courts, proposed to connect existing plan cables connected. JMY 16.09.08

BRANNSLEY
 Metropolitan Borough Council
 Property & Procurement
 Area with:
 Alan White, Planning Director
 Springfield House, Springfield St
 Bransley, Derbyshire, S43 7JH
 Tel: 01228 72272
 Fax: 01228 72428

PROJECT: KINGSSTONE & HOLGATE ALC

DATE: 16.09.08



REVISION: J

DATE: Oct '09

SCALE: As Shown

PROJECT CODE: FFD01

ED 1942

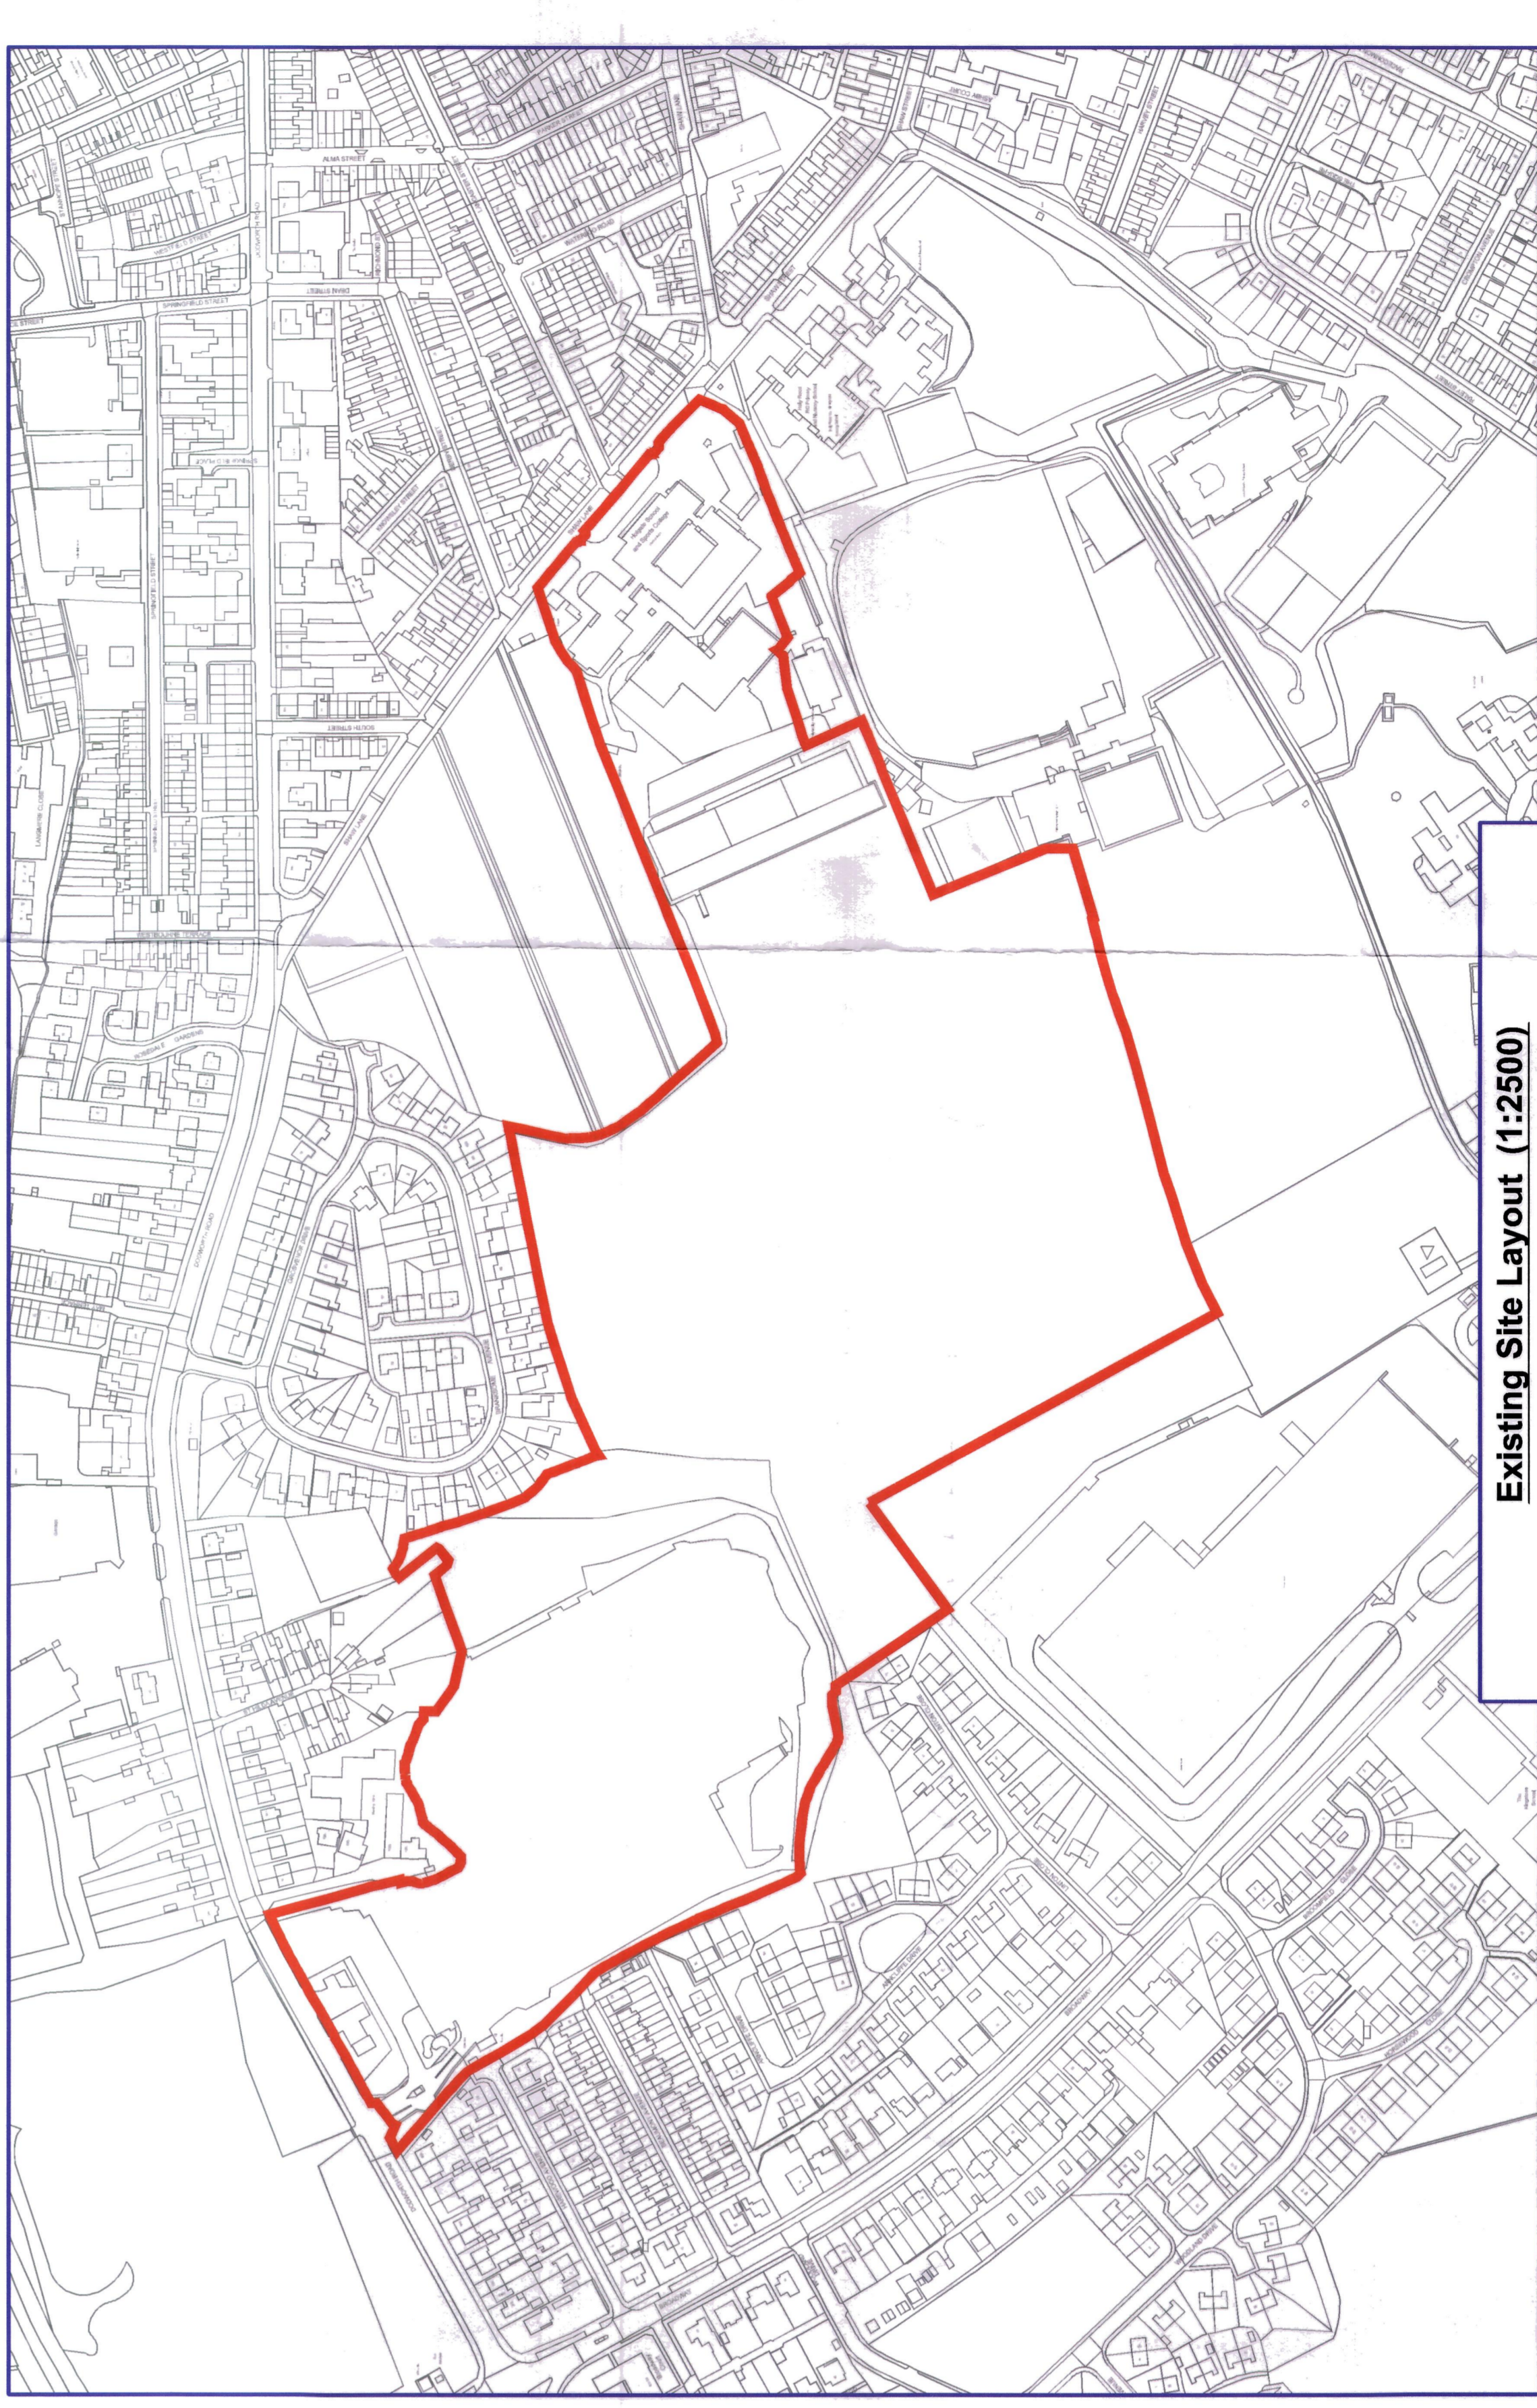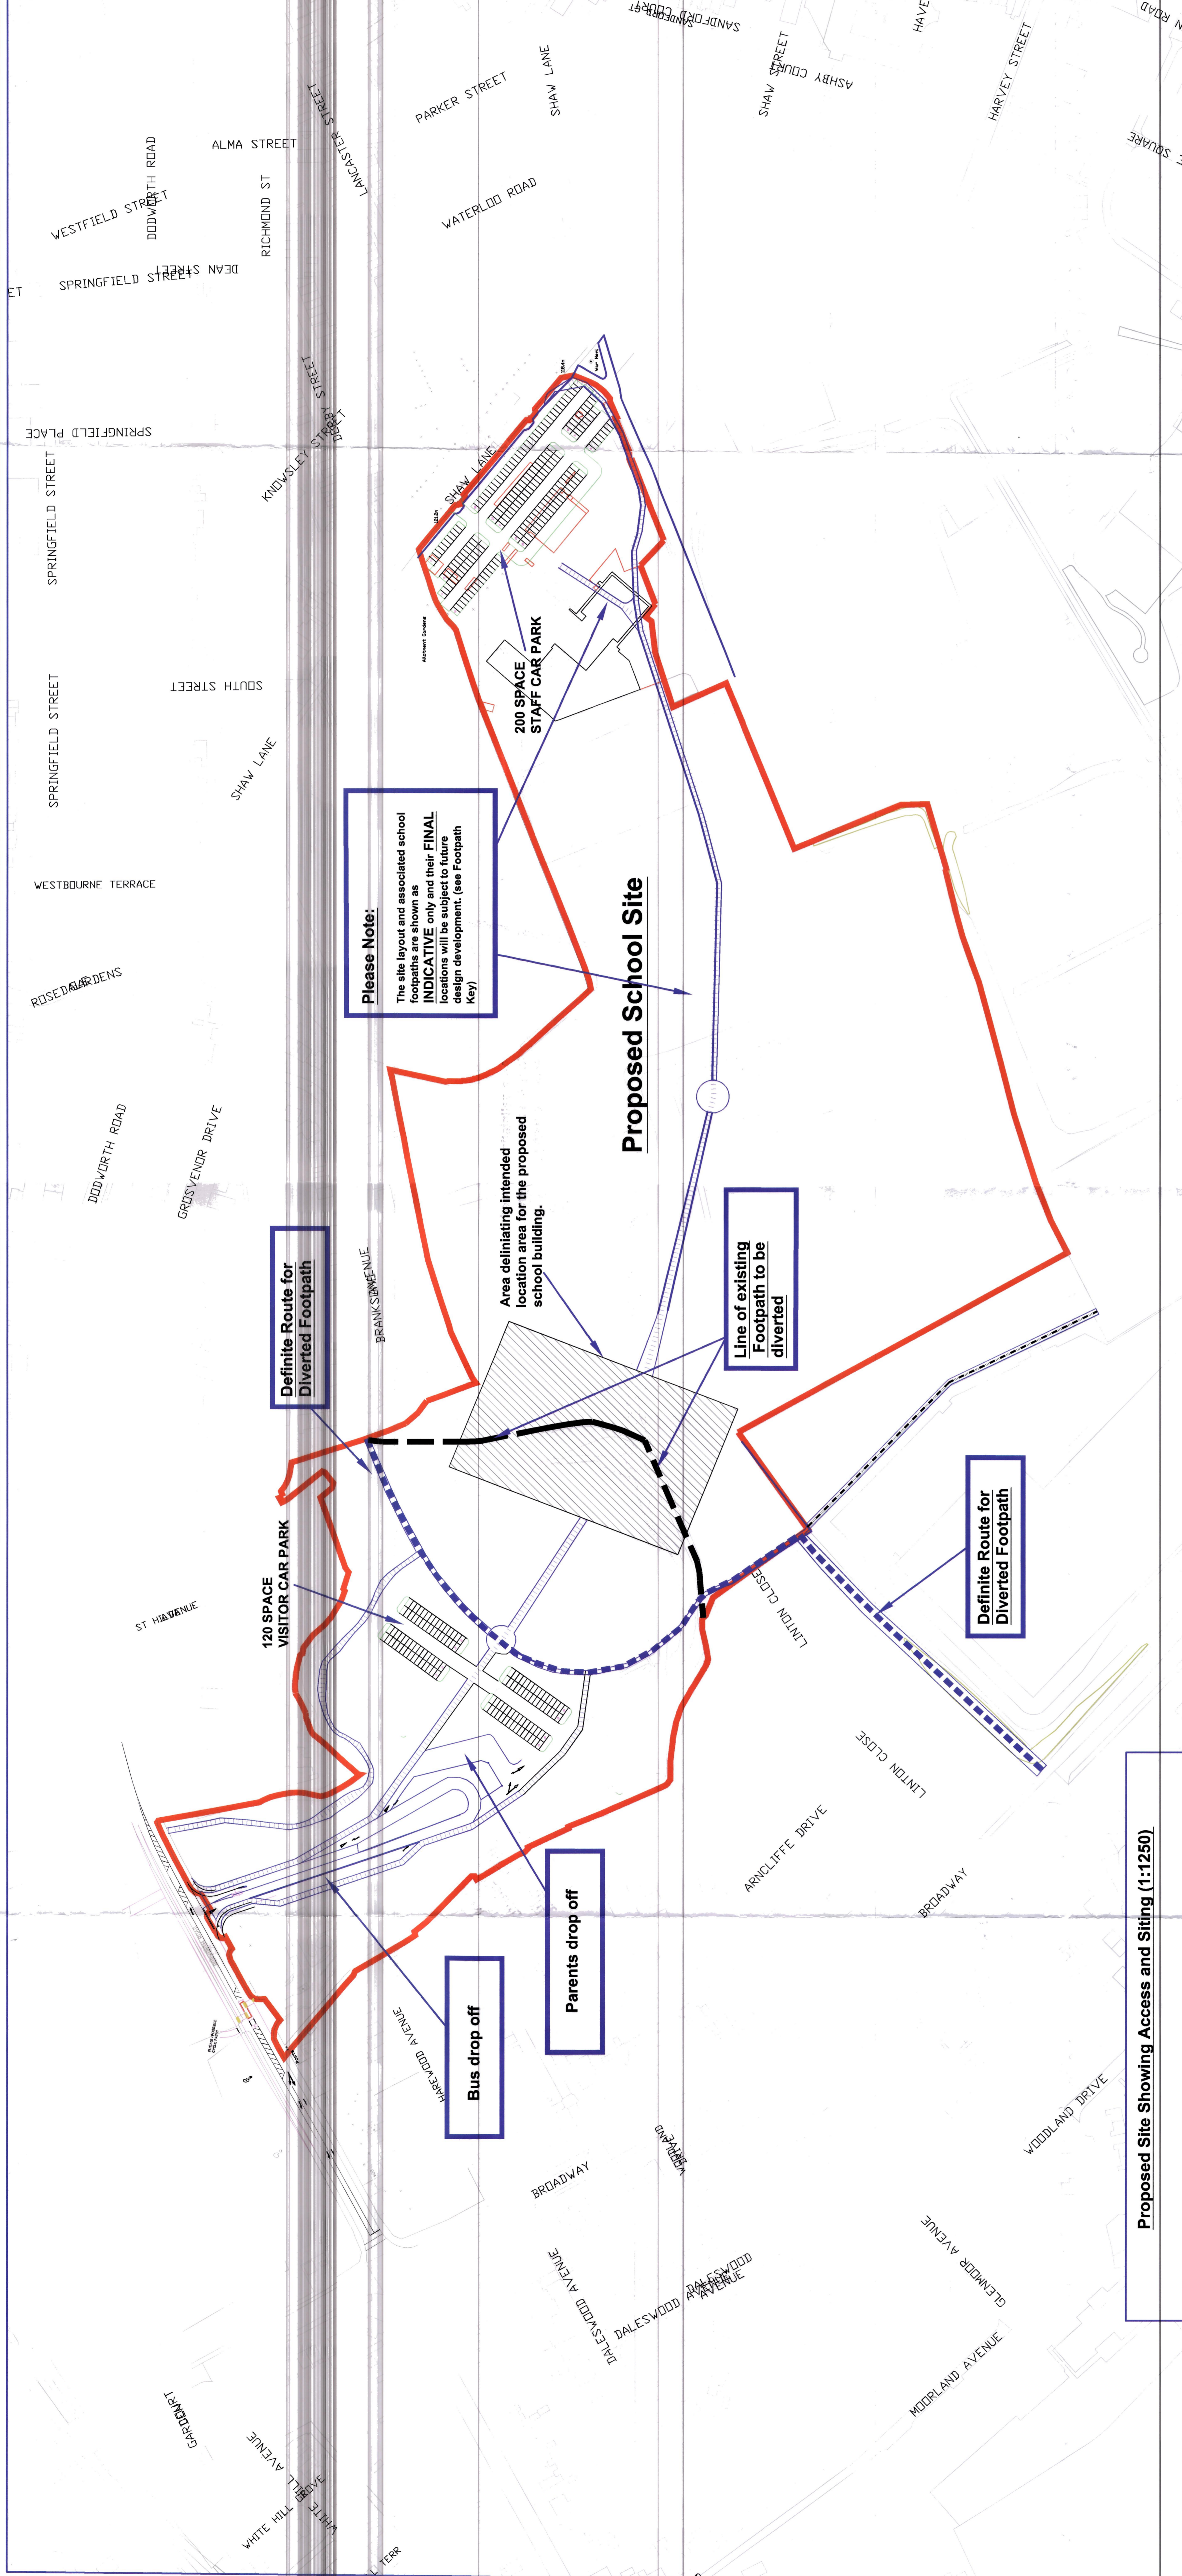

FOOTPATH KEY:

- Proposed Diversion route of the new footpath (Will remain a fixed location regardless of future development plan of the site)
- Indicative locations of footpaths for the new ALC development (dependent on final form of the development)
- Existing Footpath route that is not to be diverted by the development
- Existing Footpath route that is to be diverted

NOTE:
 All on site roads and footpaths shown except the definite location of the diverted footpath are indicative. These routes will be subject to further detail design later in the development.

Proposed Site Showing Access and Siting (1:1250)

Existing Site Layout (1:2500)