

MANCHESTER ROAD

DESIGNATED FOR DEVELOPMENT BY OTHERS

SUB STATION


BIRKS LANE

BAT BARN

PUBLIC OPEN SPACE




POTENTIAL FLOOD PLAIN

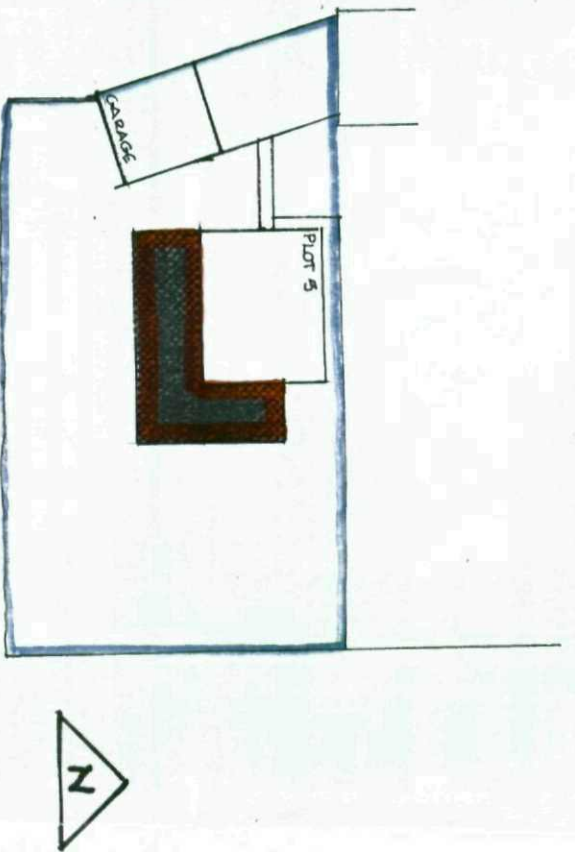






SITE PLAN 1:500

EXISTING G.F. PLAN OF 'LEATHLEY' CARLA HOMES  
PLOT 5 SPRINGFIELDS MILLHOUSE GREENS

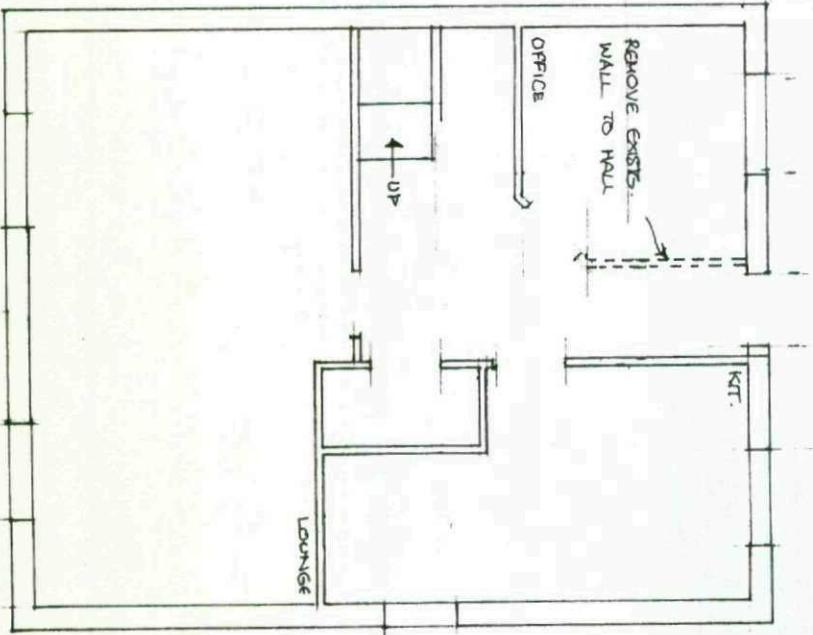

EXTENSION PLOT 5 SPRINGFIELDS  
MILLHOUSE GREEN BARNSELEY  
SITE LAYOUT 1:500. EXISTG. PLAN 1:100  
g/08 DRG A2

**MICHAEL A CYNCH**  
Dip. Arch. Dip. T. P. A.R.I.B.A.  
Architect & Town Planner  
14 Huddersfield Road, Ingirchworth  
Sheffield S36 7UF Tel: 01226 766308

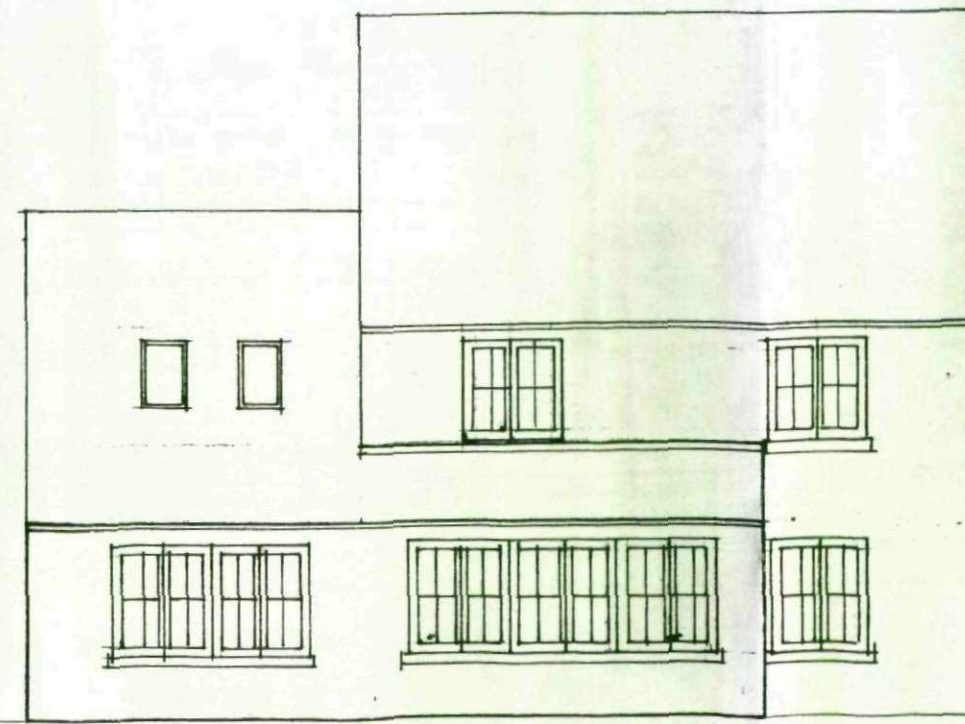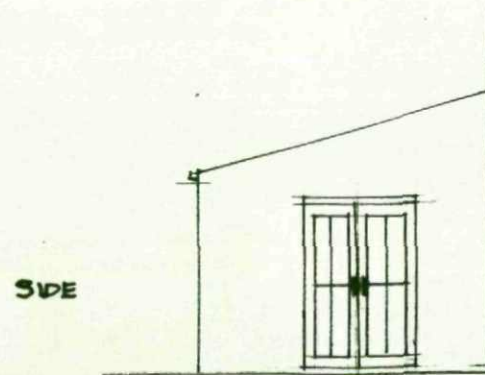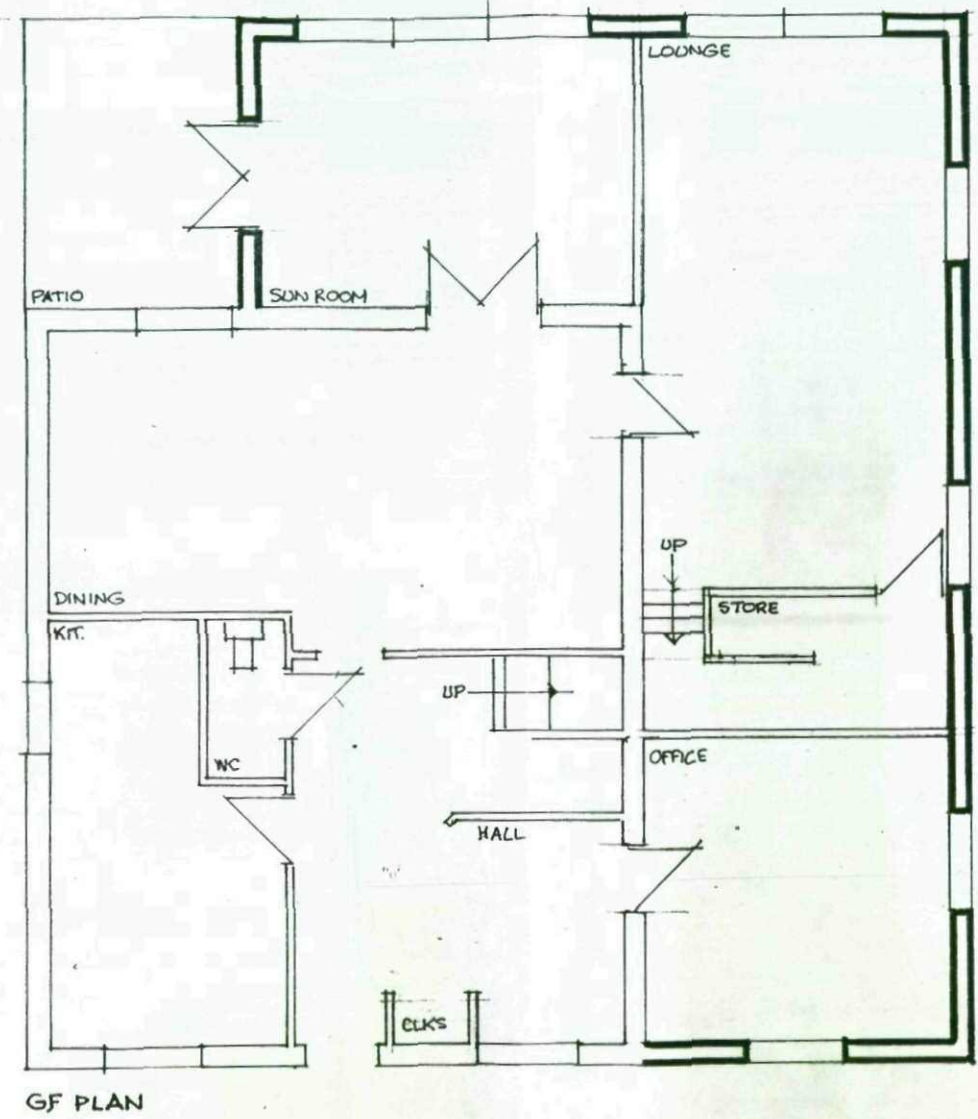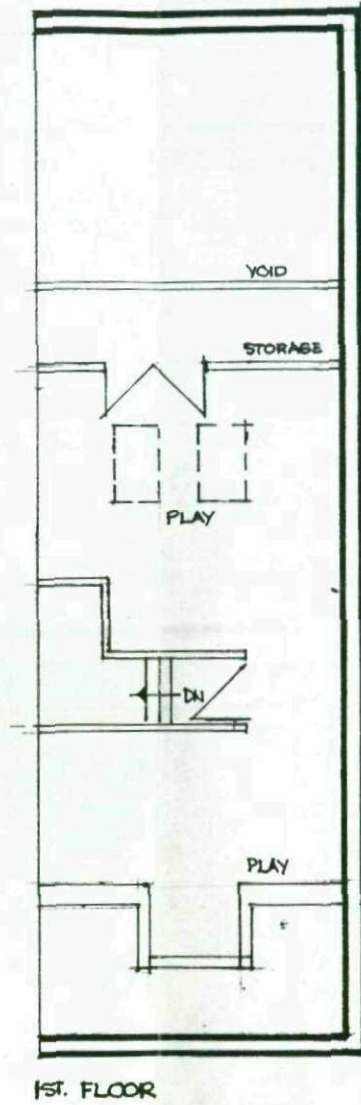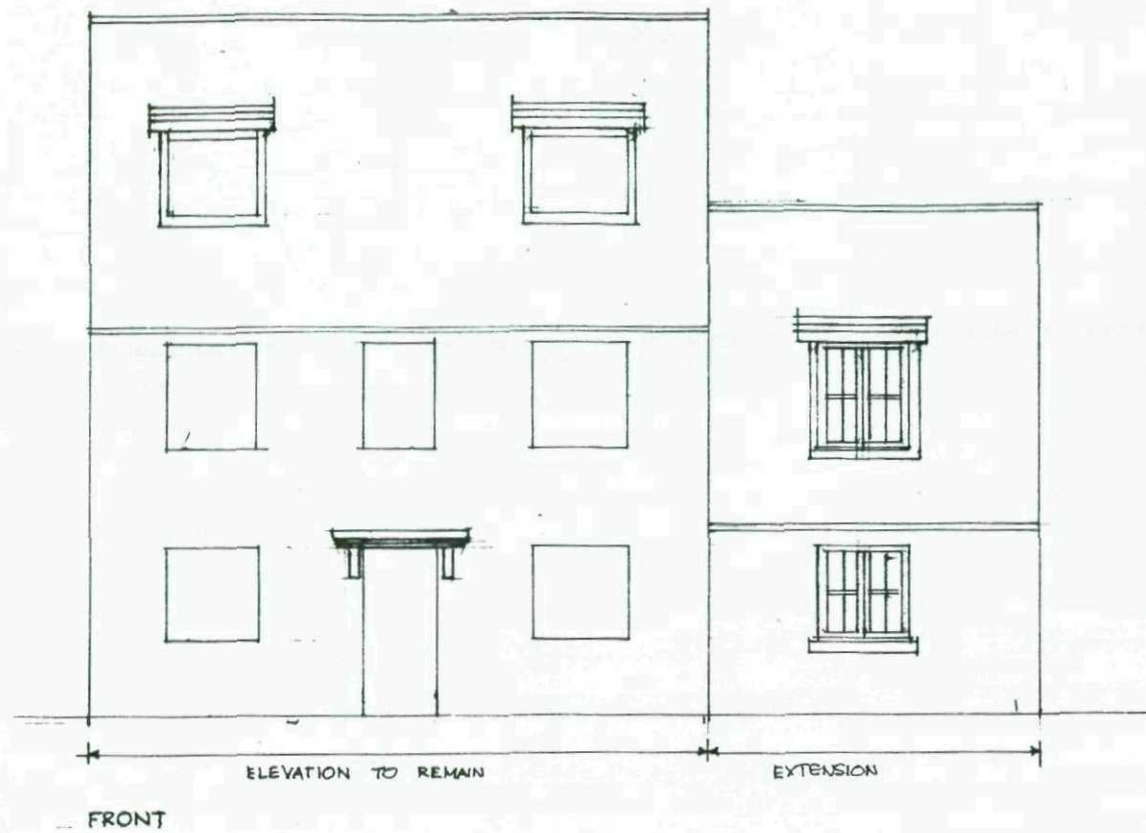

EXTENSION PLOT 5 SPRINGFIELDS  
MILLHOUSE GREEN, BARNSELY  
PLAN + ELEVATIONS SCALE 1:100  
8/08 DRG A1.

**MICHAEL A CLYNCH**  
Dip. Arch. Dip. T. P. A.R.I.B.A.  
Architect & Town Planner  
14 Huddersfield Road, Ingbirchworth  
Sheffield S36 7GF Tel: 01226 766308