

Notes:

PLANNING DRAWINGS, NOT TO BE USED FOR BUILDING REGULATIONS OR CONSTRUCTION PURPOSES  
COPYRIGHT OF THIS DRAWING BELONGS TO DESIGNSPACE ARCHITECTS, STRICTLY NO COPYING, HIRING OR LENDING WITHOUT AUTHORISATION

Revision: B

Revision List:  
A - 25.01.21 - Planning amendments  
B - 27.04.21 - Planning amendments




Project /Client: 28 Southview Rd/ Taylor


Drawing Title: First Floor Plans

Drawing Number: 2078/TP/005


Scale at A1: 1:100

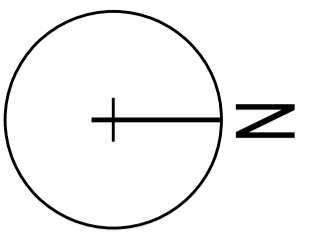

Date: Sept 20

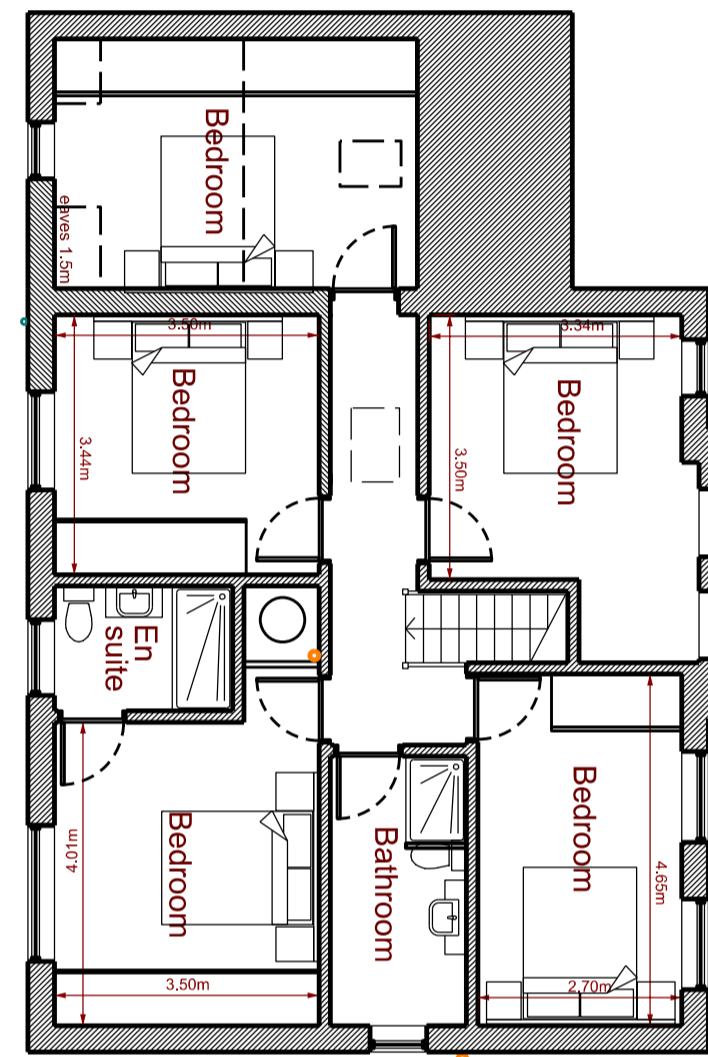


No4  
5 Bed  
Detached

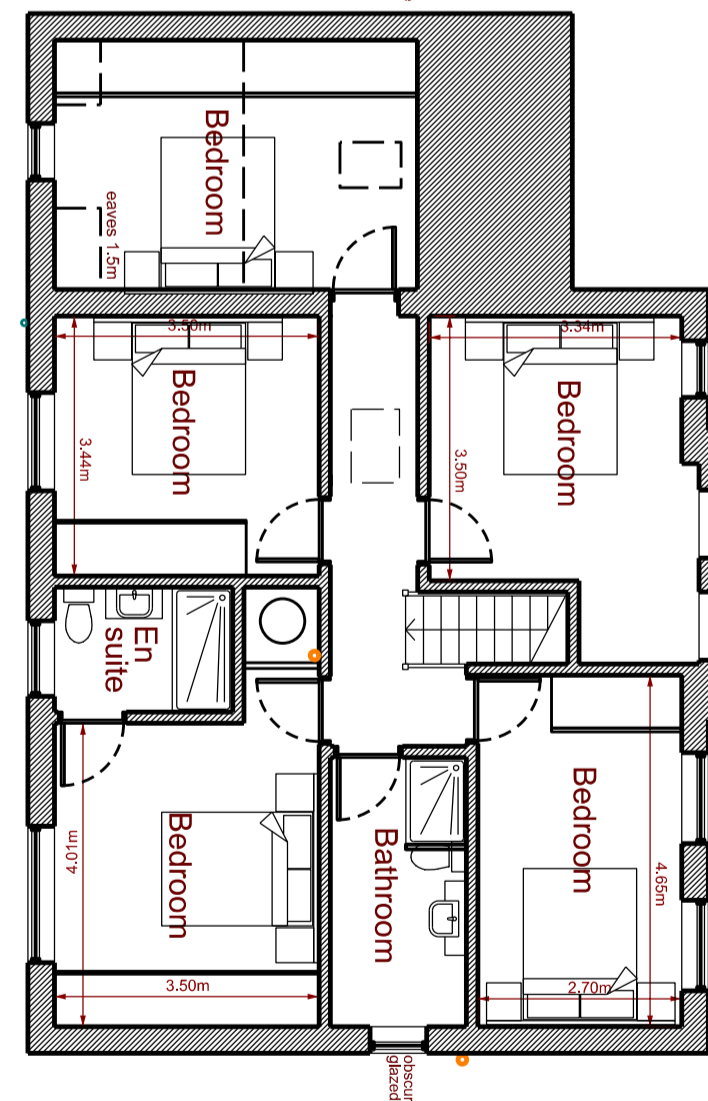


No5  
5 Bed  
Detached

No3  
5 Bed  
Detached

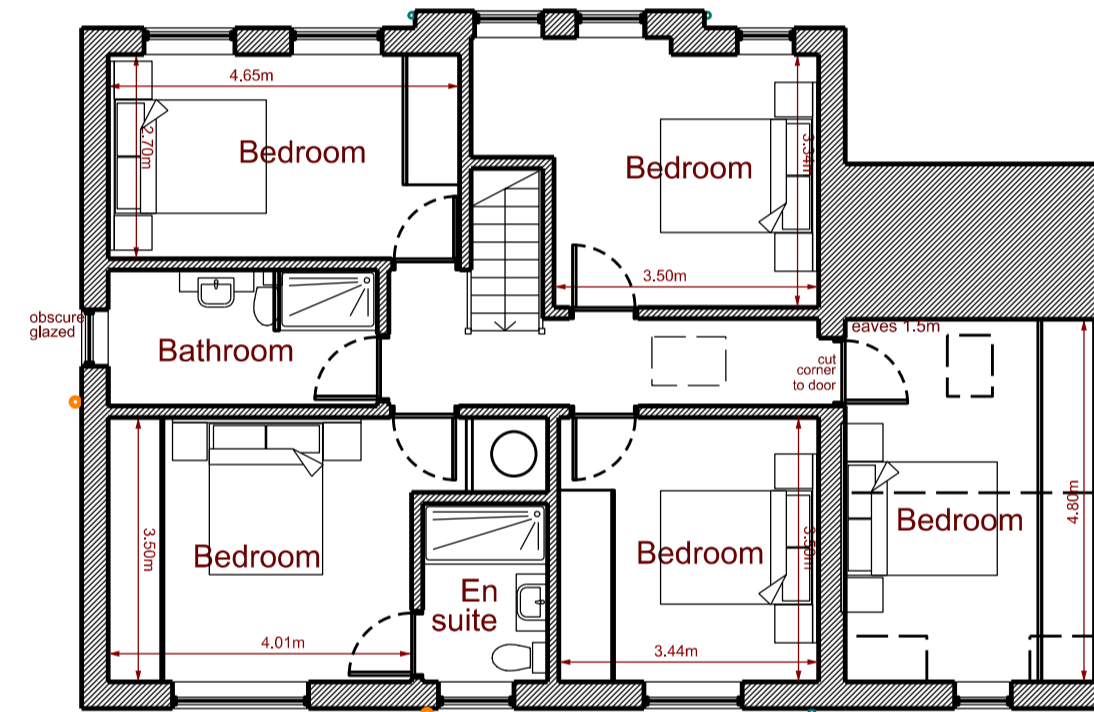

No2  
5 Bed  
Detached

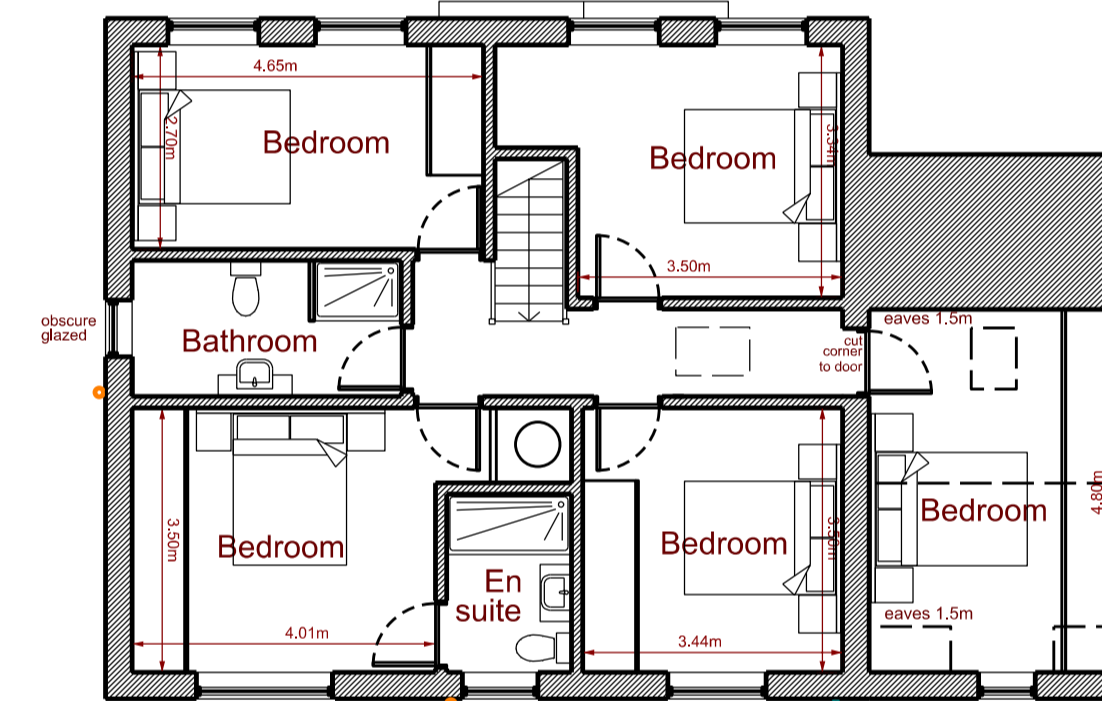

No1  
3/4 Bed  
Dormer  
Bungalow

