
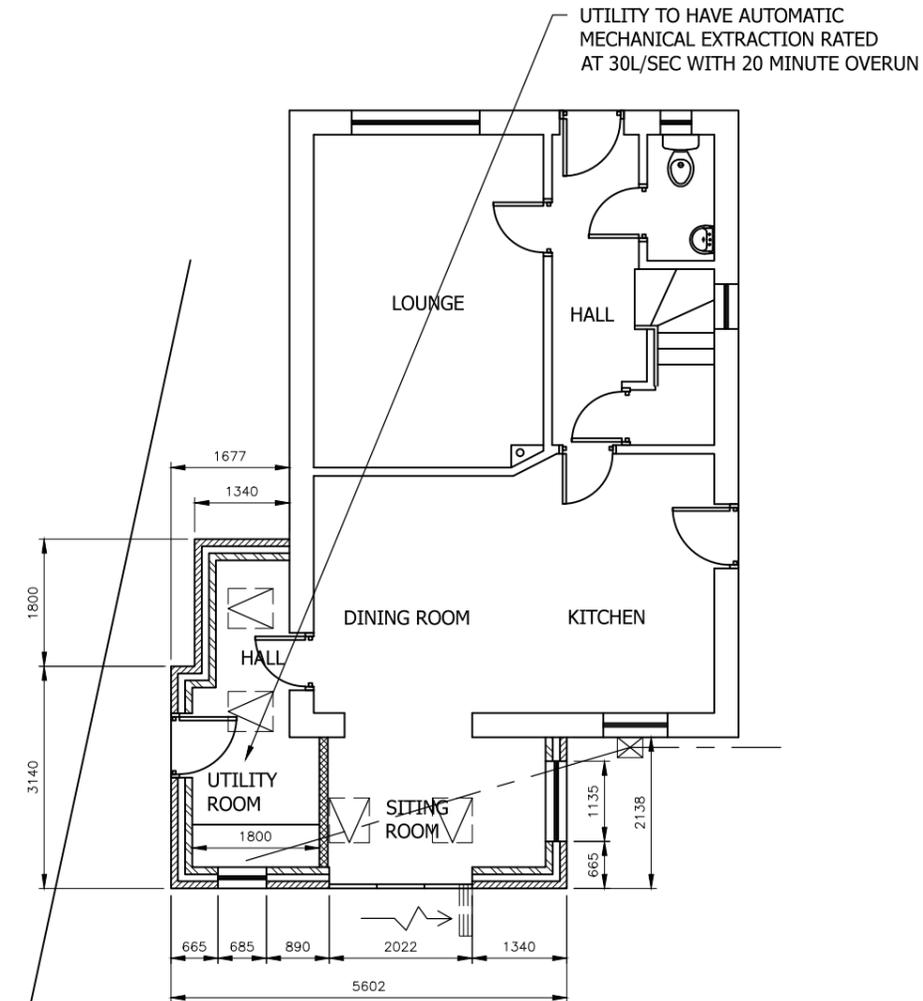


Drawing No.	Rev No.
MCP001 -004	

DO NOT SCALE: Contractor to check all dimensions and report any omissions or errors

**NOTES**

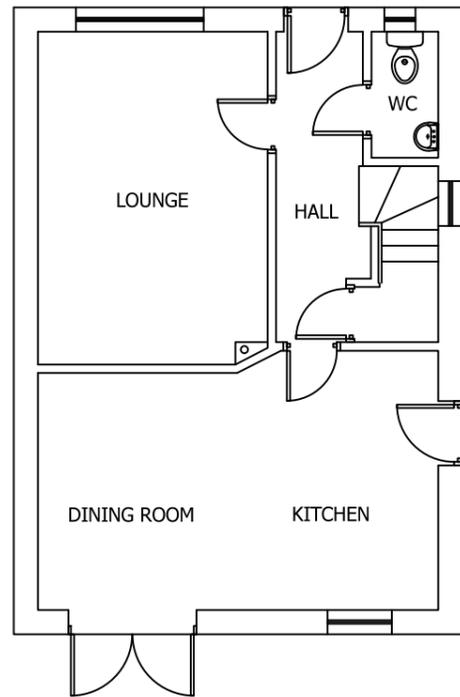

Rev	Description	By	Chk	App	Date
-----	-------------	----	-----	-----	------

JRB DESIGNS Ltd  
1 Saville Road  
Cudworth  
Barnsley  
S72 8LT  
Tel: 01226 383542  
Fax: 01226 380078  
Mob: 07970 541192  
Email: john@jrbdesigns.co.uk

This drawing is copyright. © jrbdesigns Ltd.

Client

**MR. C PROCTER**

Drawing Title

**PROPOSED PLANS**

Address

**55 CHAMPANY FIELDS  
DODWORTH  
BARNSELY  
S75 3TS**

Project Title:

**PROPOSED SINGLE STOREY  
REAR & SIDE EXTENSION**

Purpose of Issue:

**PLANNING**

Drawing Status

**FIRST ISSUE**

Scale at A3

AS SHOWN

Drawn By

JRB

Date

27/07/2021

Checked By

Date

27/07/2021

Approved By

Date

27/07/2021

Project No.

**MCP001**

Drawing No.

**004**

Revision

**-**

APPROVAL  INFORMATION  TENDER  CONTRACT  CONSTRUCTION