



FRONT ELEVATION

This garage can be purchased in brown to match the existing house bricks.

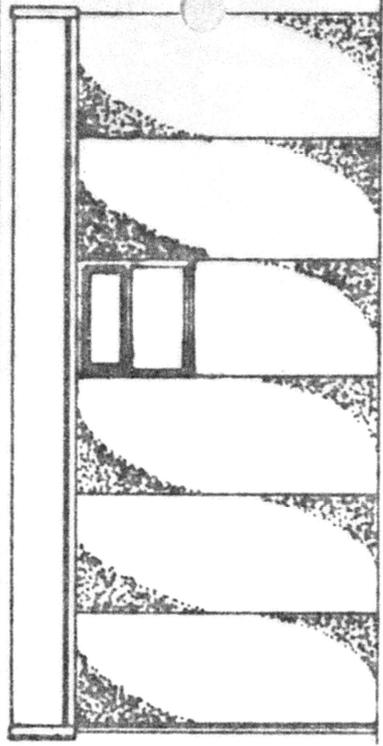

SIDE ELEVATION

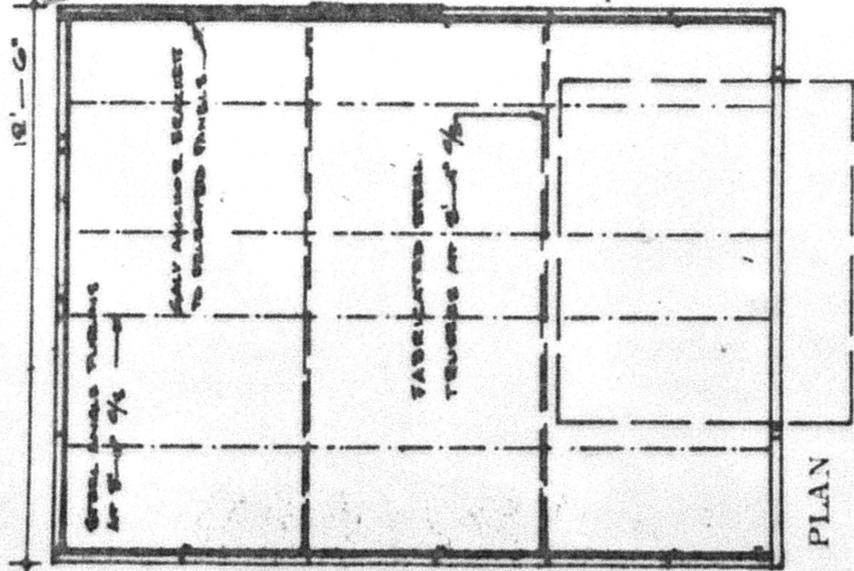

PLAN

BARSHLEY METROPOLITAN BOROUGH COUNCIL  
 RE-USED: TO  
 17 JUN 1982  
 APPLICATION No. *3/82/0584/6*

**SECTION** Cast in permanent hardboard shuttering  
 1:2:4 concrete 4" thick on 4" hardcore.  
**WALLS:** Panels precast concrete panels bolted together with 6mm dia. galvanised bolts. EXT. FINISH. Durite or Limestone chippings.  
**DOORS:** Galvanised metal up-and-over door, set in timber frame.  
**TIMBER:** All external timber finished in white primer.  
**ROOF:** Standard 3" asbestos cement sheets set on steel purlins at 3'0" centres bolted to fabricated steel roof trusses at 5'4" centres.  
**NOTE:** This drawing to be submitted to the Local Authority along with all necessary by-law forms and block plan indicating garage position distance from boundaries.

Green Lane, Garforth, Nr. Leeds  
 Leeds 863375

APEX RANGE A12

Panelite