




FRONT ELEVATION

Kempton (end)


Kempton (mid)

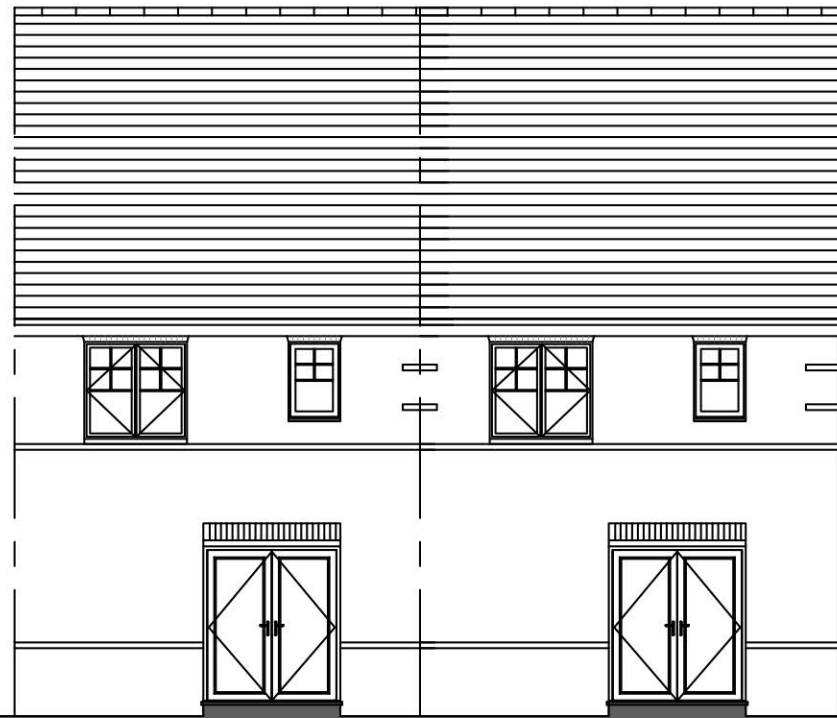


REAR ELEVATION

Kempton (mid)

Kempton (end)

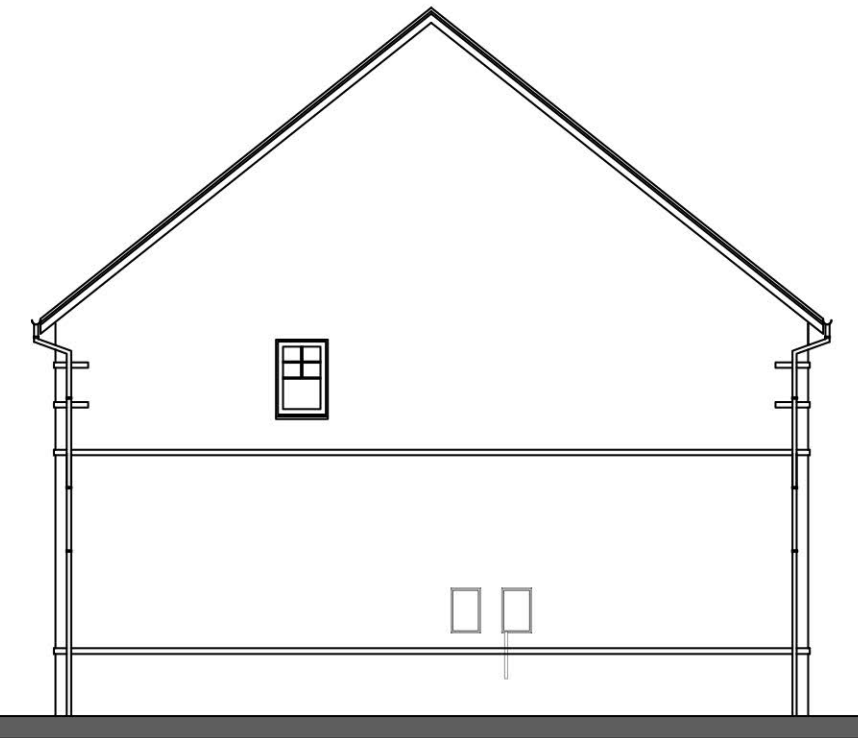


SIDE ELEVATION

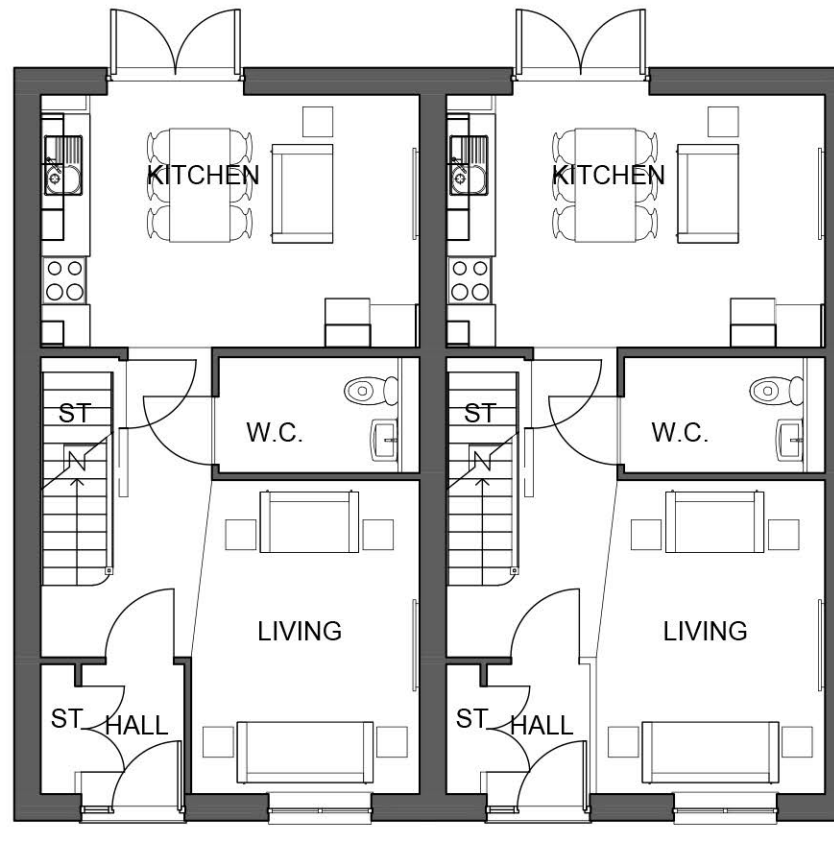

GROUND FLOOR PLAN

Kempton (end)

Kempton (mid)

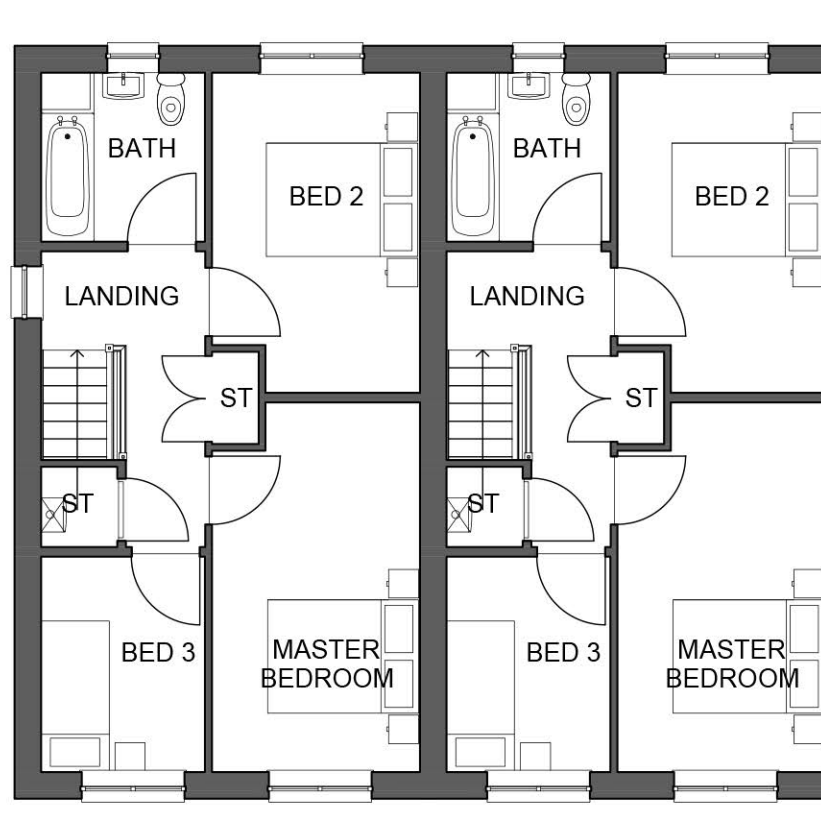

FIRST FLOOR PLAN

Kempton (end)

Kempton (mid)

Scaled @ 1:100



REV.	DESCRIPTION	BY	DATE

**STEN**  
ARCHITECTURE

Suite 4, Unit 1,  
Benton Office Park,  
Bennett Avenue,  
Horbury,  
Wakefield,  
WF4 5RA  
Tel: 01924 669424

Web: [www.sten-architecture.co.uk](http://www.sten-architecture.co.uk)  
Twitter: @STEN\_arch  
Facebook: [stenarchitecturetd](https://www.facebook.com/stenarchitecturetd)  
LinkedIn: [Sten Architecture](https://www.linkedin.com/company/sten-architecture)

CLIENT:	<b>AVANT</b> homes		
TITLE:	Planning Drawings Kempton		
SCALE AT A3:	DATE:	DRAWN:	CHECKED:
1:100	06.08.18	TW	
PROJECT NO:	DRAWING NO:	REVISION:	
1821	1821.KEN.01		
SITE:	Hoyland Road Barnsley		