



DO NOT SCALE FROM THIS DRAWING. ALL DIMENSIONS TO BE CHECKED ON SITE BY CONTRACTOR. REPORT ANY DISCREPANCIES TO DRAWING AUTHOR AND PROPERTY SERVICES TEAM. DRAWING OR CONTENTS SHOULD NOT BE DUPLICATED WITHOUT PRIOR CONSENT.

DRAWING TO BE READ IN CONJUNCTION WITH ALL OTHER PROJECT DOCUMENTS INCLUDING BUT NOT LIMITED TO DRAWINGS, SPECIFICATIONS, SCHEDULES

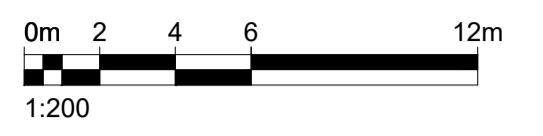

NOTES  
 © Crown Copyright & Database Rights (2021). 10002264.

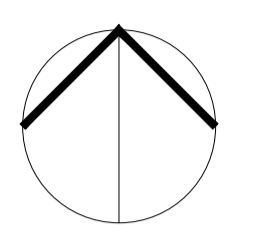

**Surfacing Key**

	Textured paving slab finish. Colour Natural
	New tarmac build up to Car Park
	New tarmac build up to Footpaths
	Soft Landscaping
	Artificial Grass Pitch

Drawing to be read in conjunction with the following drawings/reports:

- STE-22-14-01 - Drainage Design
- STE-22-14-02 Rev A - Soakaway Detail
- STE-22-14-03 - Impermeable Area to Soakaway

BMBC Tree Survey  
 AWA Tree Survey & Tree Constraints Plan  
 Brooks Ecological Bat Survey - ER-6406-01

P2	Pitch orientation changed due to clash with existing trees. Tree survey added.	20/07/23	BST
P1	First Issue	10/05/23	BST
Rev	Notes	Date	Issued By



SERVICE  
**Education**

PROJECT  
**Cudworth Birkwood Primary School Alteration & Extension Works**

TITLE  
**Proposed Site Plan**

PROJECT REF 107440	DRAWING REFERENCE P05	REV P2
SCALE 1:200	DISCIPLINE ARCHITECTURE	SHEET SIZE A1
PURPOSE OF ISSUE PLANNING APPROVAL	Drawn BST	Checked XX