


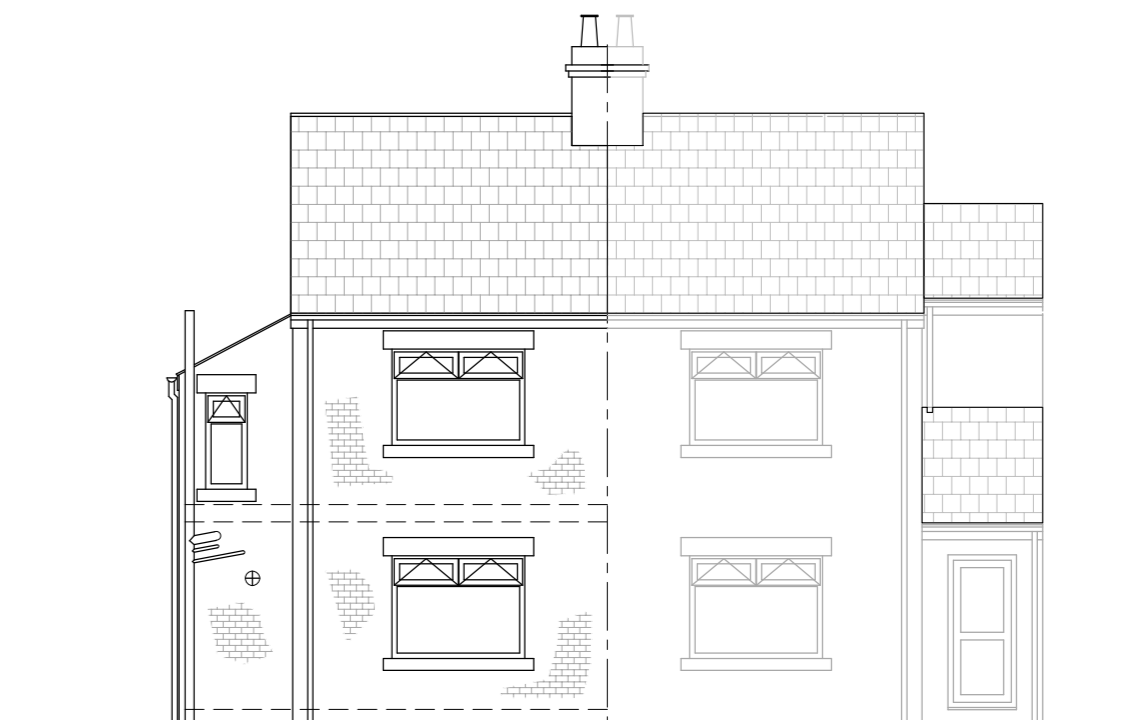


EXISTING NORTH ELEVATION




EXISTING EAST ELEVATION




EXISTING WEST ELEVATION

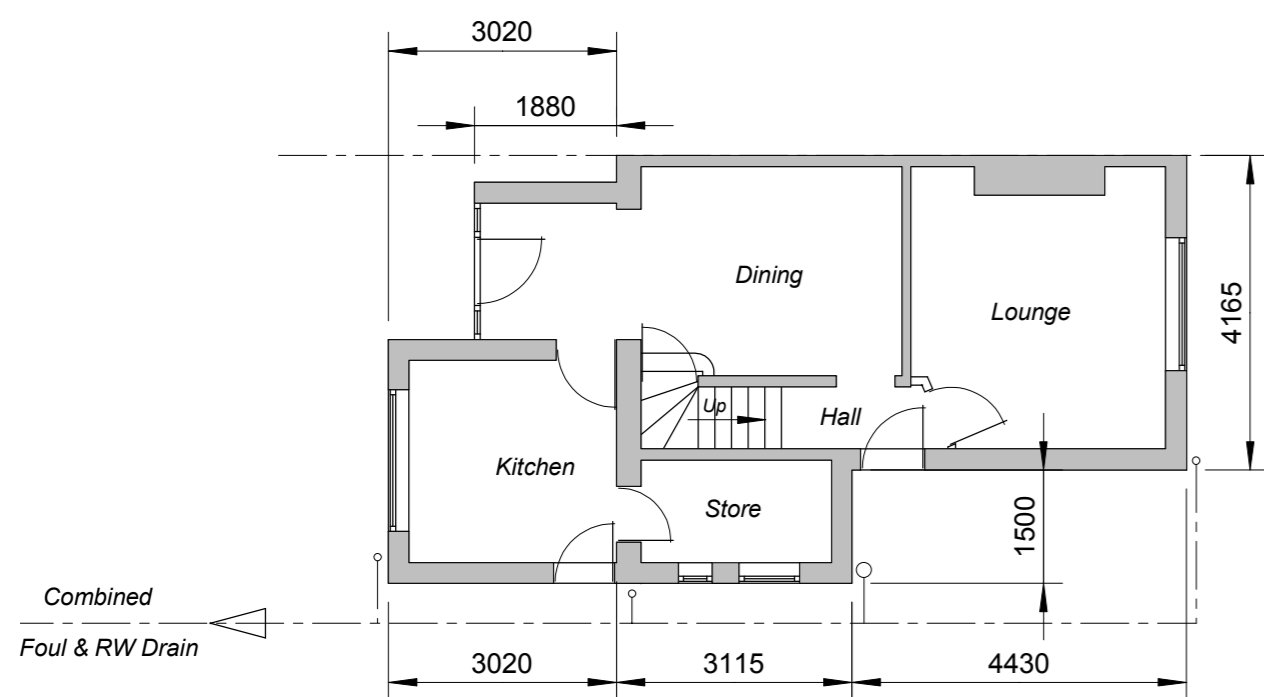


EXISTING GROUND FLOOR PLAN

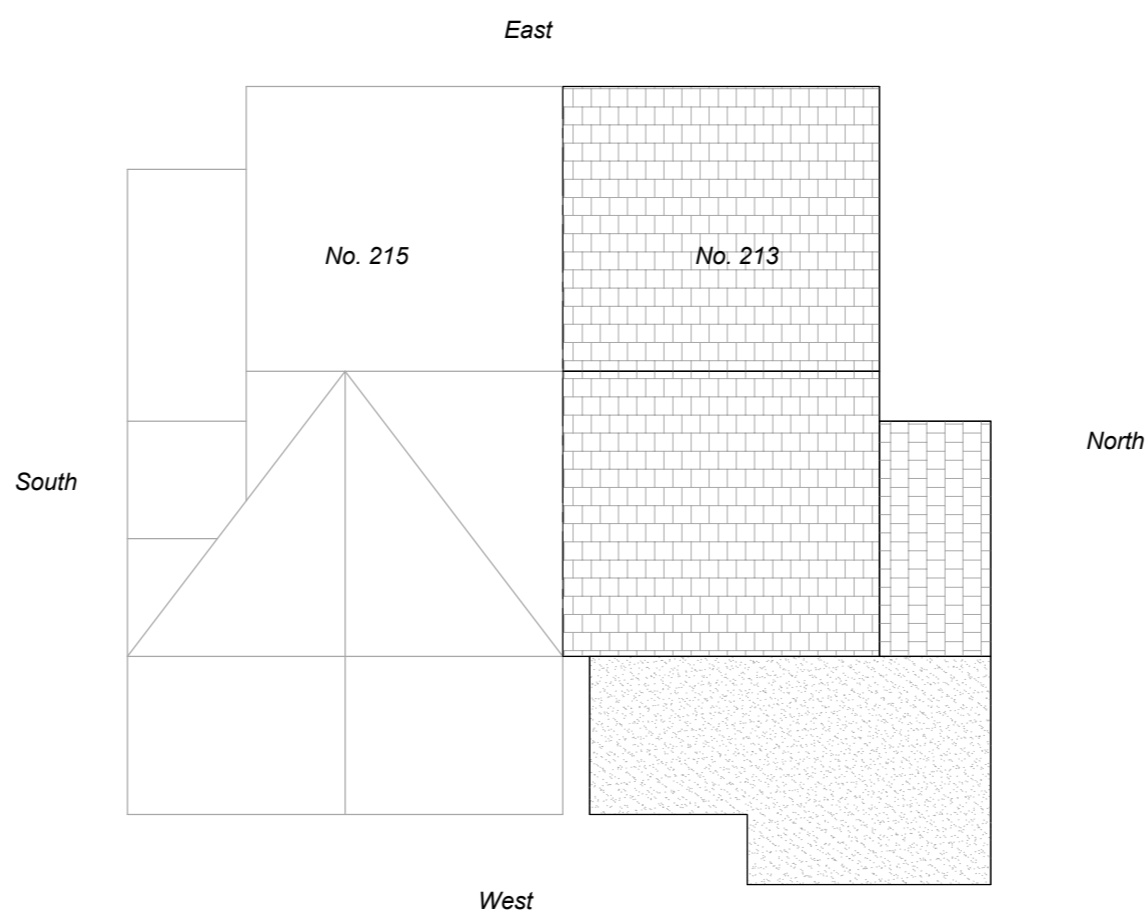


EXISTING ROOF PLAN

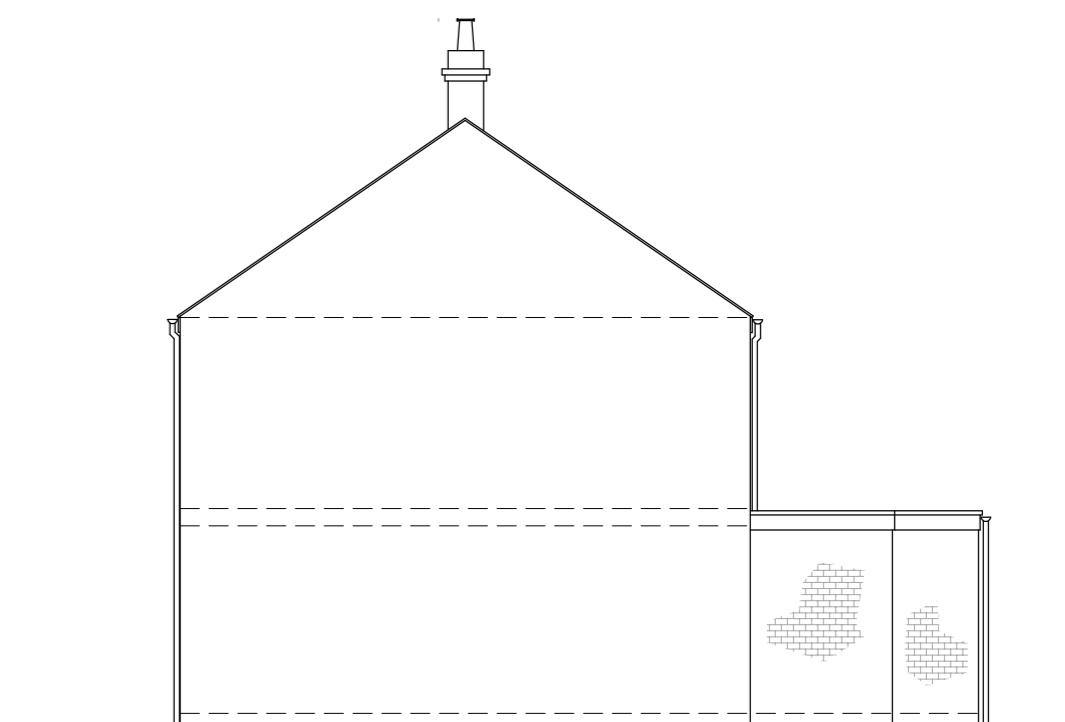

EXISTING SOUTH ELEVATION

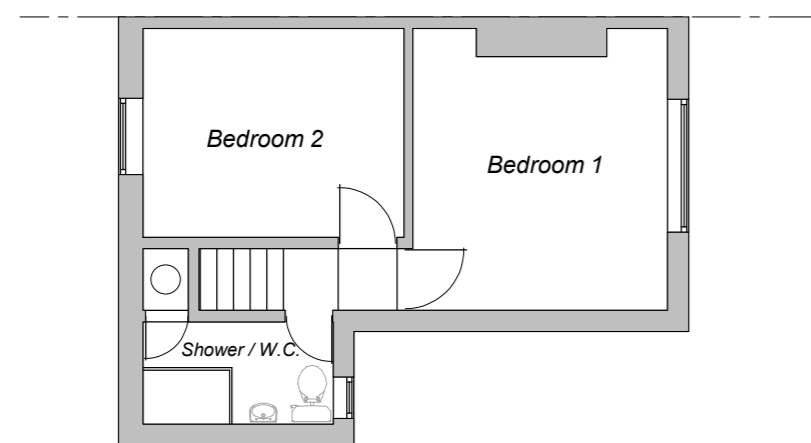

EXISTING FIRST FLOOR PLAN

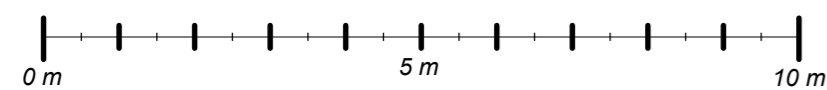

Scale : 1 to 100

@ DRAWING SIZE : A2

Companion Drawings:
 CB 06.15 - 02 Proposed Plans & Elevations
 CB 06.15 - 03 Block Site Plan
 CB 06.15 - 04 Location Plan

Ref	Revisions	Date
A	Existing South Elevation added	04.07.15

B + B Associates
 4 St Johns Avenue
 Barugh Green
 Barnsley
 South Yorkshire
 S75 1NX
 Telephone: 01226 383916

Existing Plans & Elevations
213 Spark Lane, Mapplewell,
Barnsley S75 6AF
For: -
C. Brown
144 Pontefract Road,
Hoyle Mill, Barnsley S71 1HU,

Drawn By	Date	Main Scale	Drg. No.	Revision
B.H.	03.06.2015	1 : 100	CB 06.15 - 01	A