

elevation 23


new timber stained/painted windows fitted within existing openings, as shown, with new boarded shutter fitted to small window




elevation 25



elevation 21

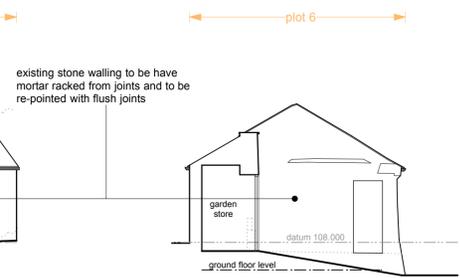


elevation 22

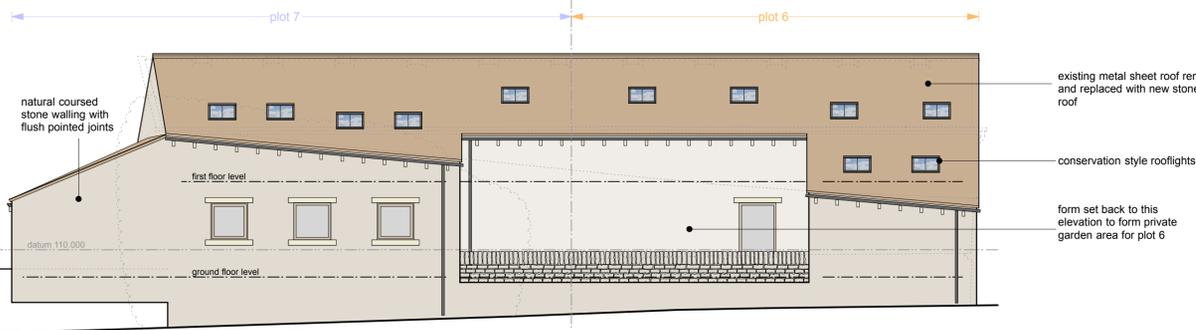

elevation 26



elevation 24

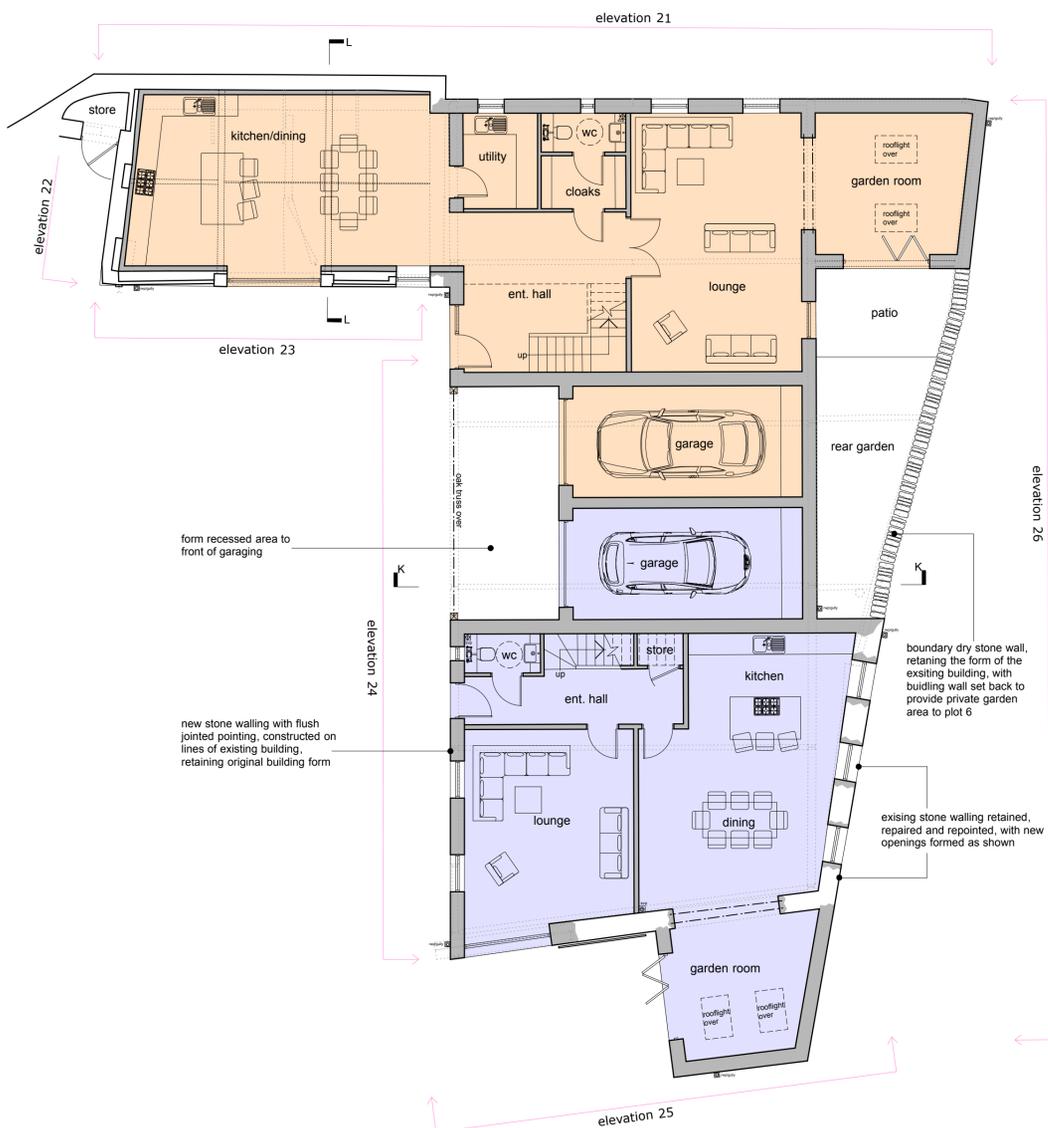

ground floor plan



first floor plan

- dwelling plot 6
- dwelling plot 7

This drawing has been prepared specifically for the purpose of obtaining Planning Permission and/or Building Regulation Approval. Its suitability for other purposes, without supplementary details and specifications cannot be guaranteed. The Permissions and/or Approvals are beyond the Architects control, and no guarantee that such will be granted is given or to be inferred by reason of the preparation of this drawing. Only figured dimensions are to be used. All dimensions to be checked on site. This drawing together with the design is the property and copyright of the Architect and must not be reproduced without prior written permission.

| rev. | description  | date     | drawn | approved |
|------|--|----------|-------|----------|
| P03  | Number of rooflights reduced as per comments from Conservation Officer | 16.10.20 | EB    | NG       |
| P02  | Drawing updated following comments from local planning authority       | 20.08.20 | JS    | NG       |
| P01  | Drawing originated - from Haycock & Todd Survey 99500                  | 22.04.20 | JS    | NG       |



project **Redevelopment of Town Farm & Kexbrough Hall Farm**  
at **Kexbrough Farms, Churchfield Lane, Kexbrough, Bamsley, S75 5DU**  
for **Robert & Susan Mellor**

title **GA - as proposed - plot 6-7 Town farm**  
number **19001D-104-P03**  
scale **1:100**  
size **A1**