



DO NOT SCALE FROM THIS DRAWING
All dimensions are believed to be correct at the time of this drawing. If in doubt, please contact Delahay Richards Architecture immediately. No responsibility can be taken with any errors found by measuring from this drawing. Drawing subject to copyright ©.

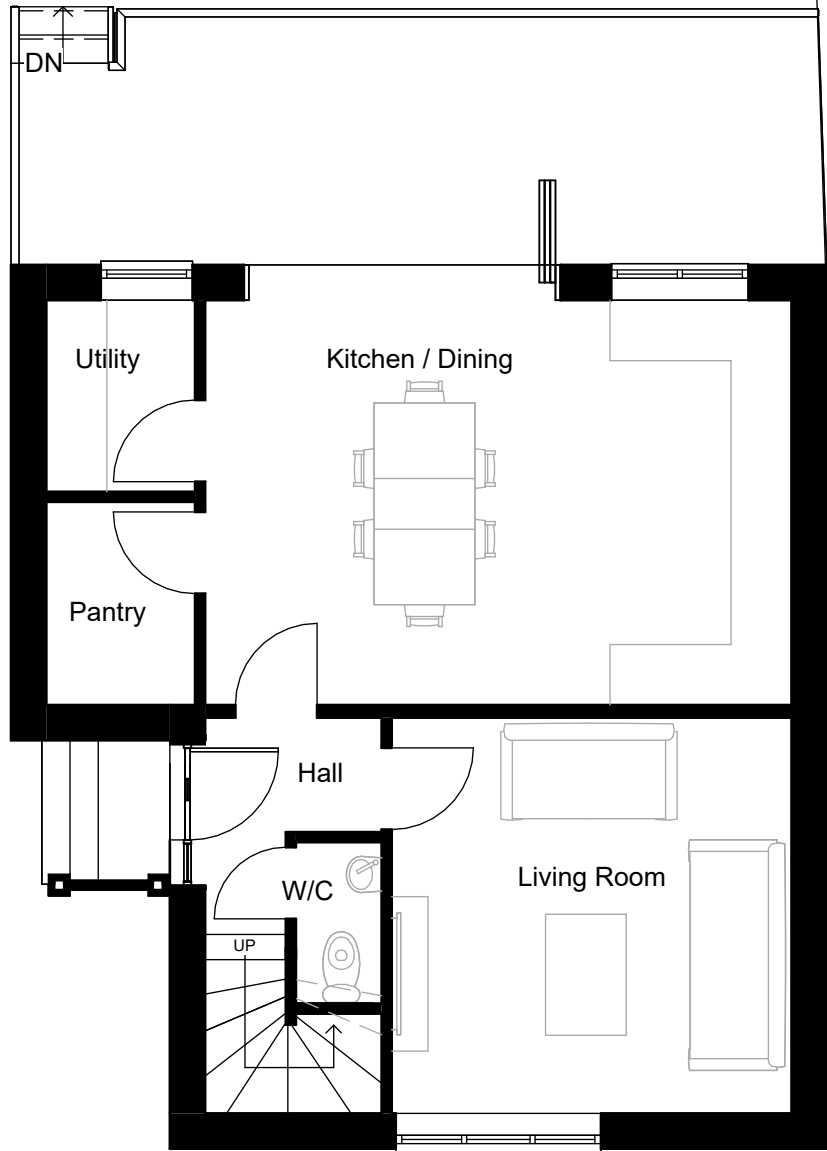

Ground Floor
1 : 75

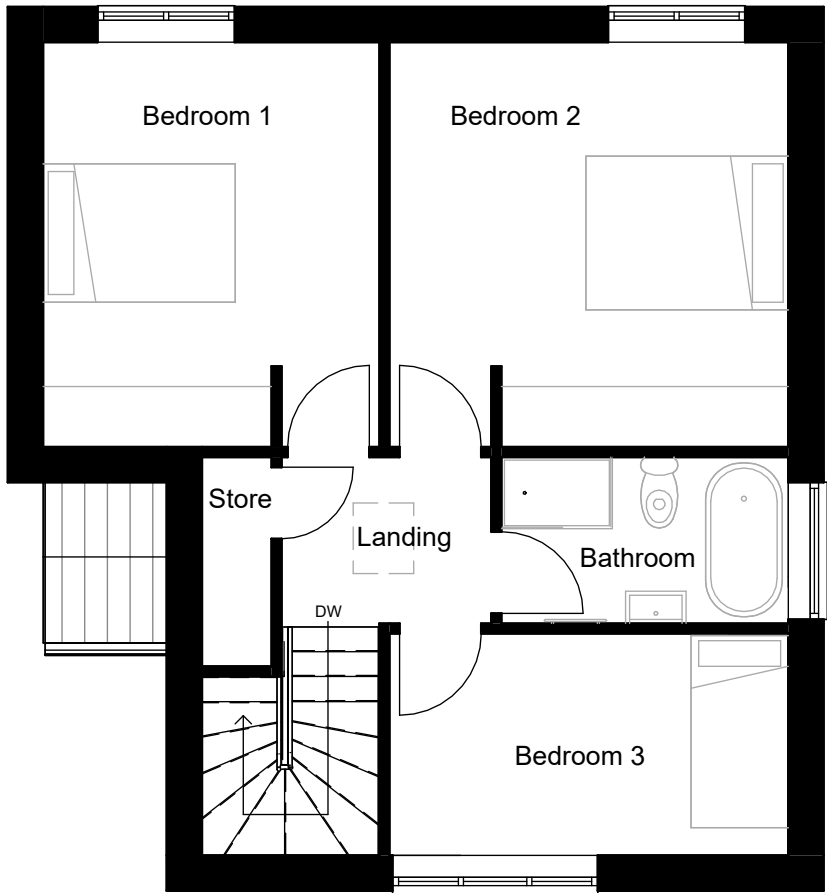

First Floor
1 : 75

A	11/11/24	Amended Address	SJR	ACP
Revision Number	Revision Date		Issued to	Issued by
DLA DELAHAY RICHARDS ARCHITECTURE				
Project: Proposed Dwelling				
Client: Luke Whyman				
Address: 26 Pleasant Avenue, Great Houghton, Barnsley, S72 0BS				
Drawing Name: Proposed Floor Plans				
Drawing Number: 24-2101-02-002				
Project Status: Planning				
Drawn By: ACP			Checked By: SJT	
Date: October 2024			Revision: A	