



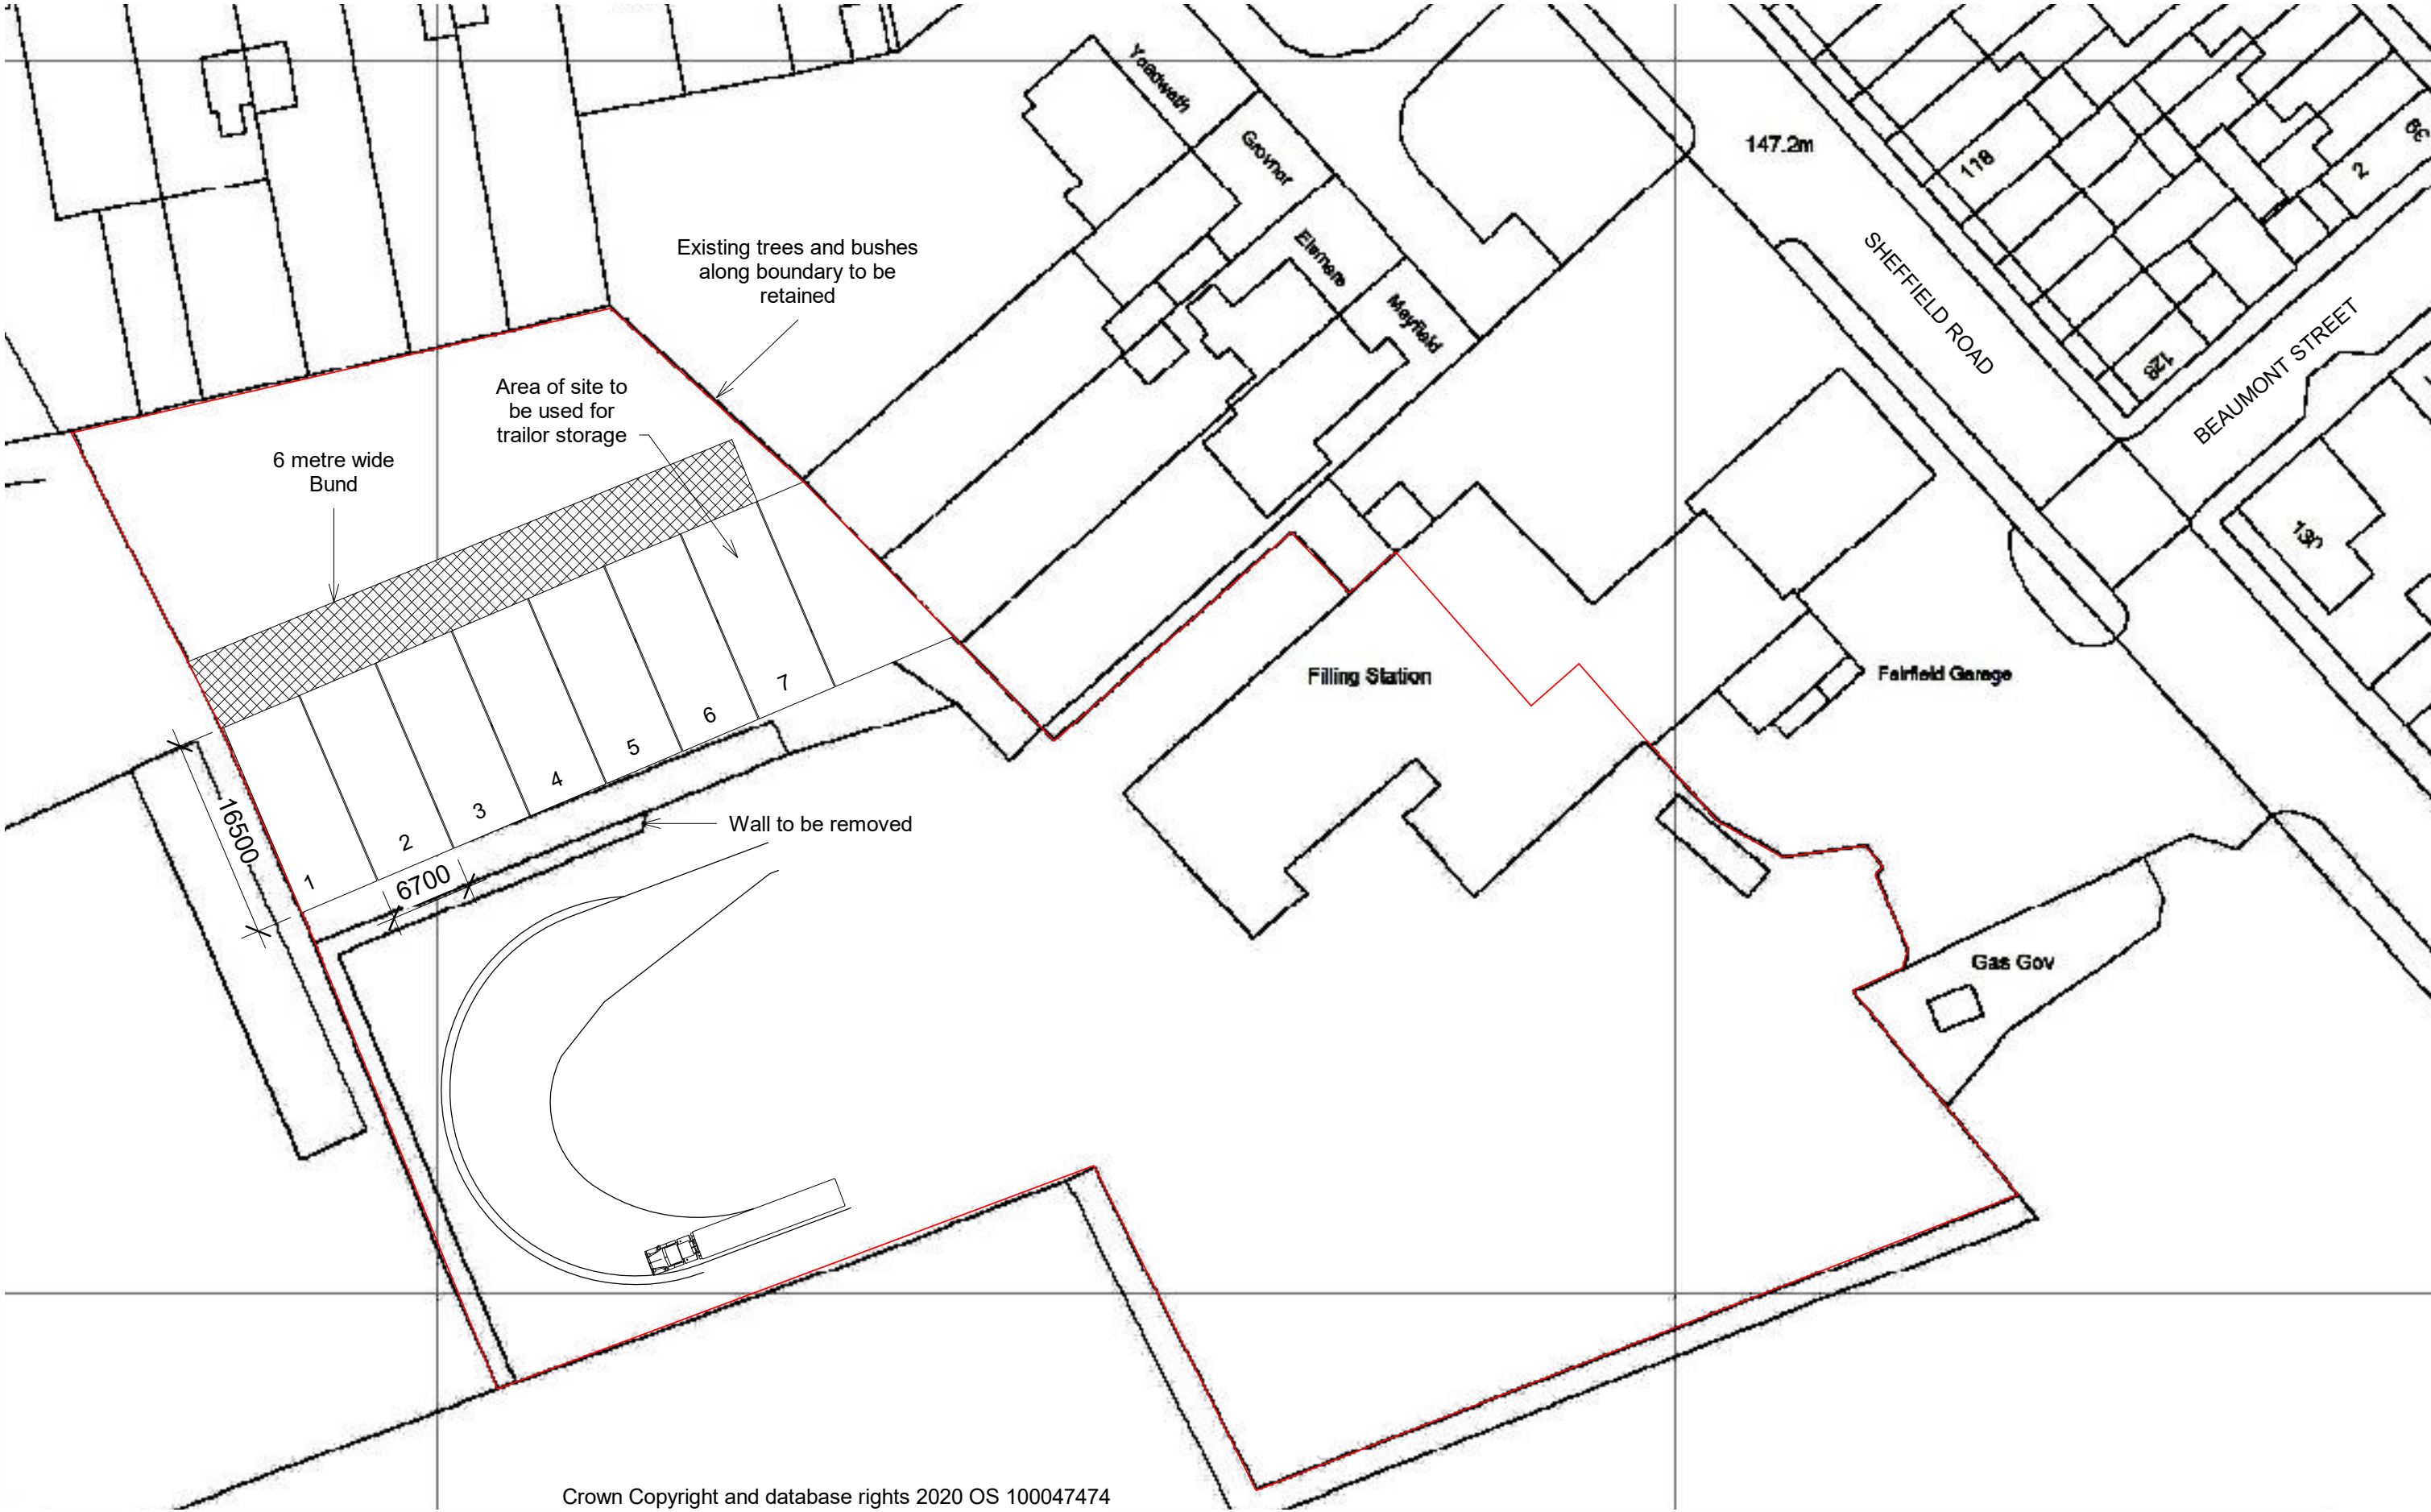

2 Proposed Block Plan
1 : 500

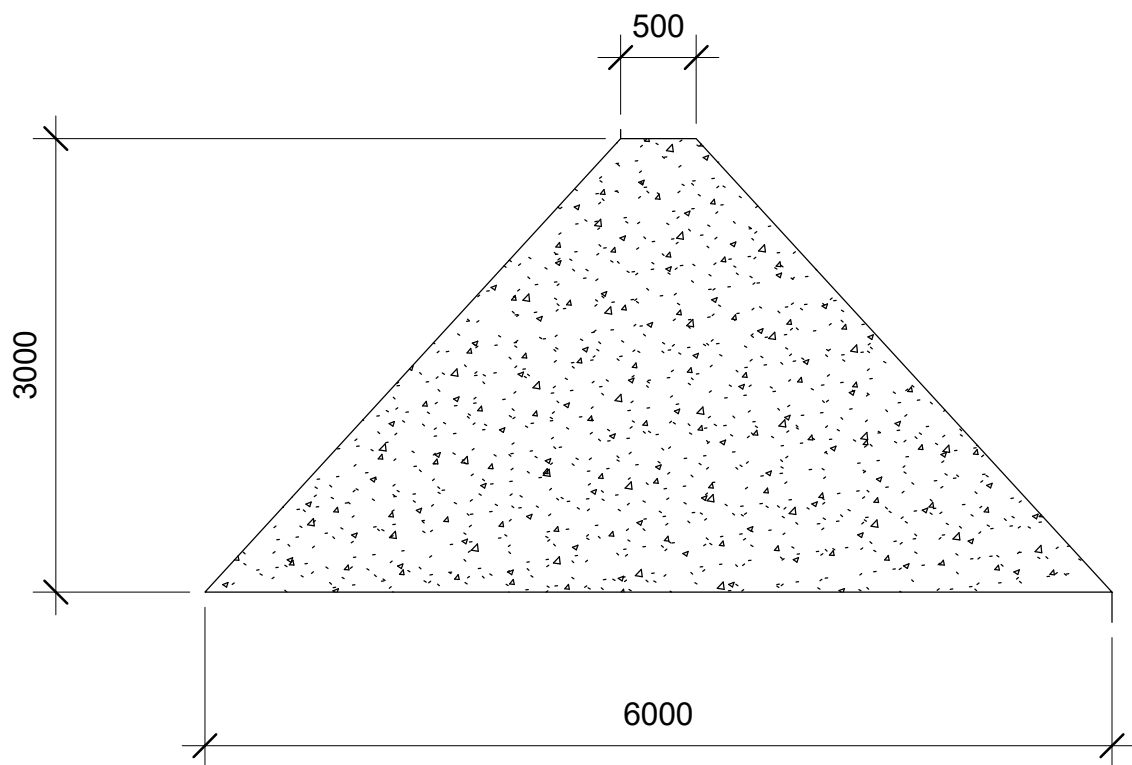

1 Bund Section
1 : 50

Rev	Date	Notes
Project DHA Transport, Sheffield Road, Hoyland Common, Barnsley, S74 0DP		
Dwg Title Proposed Block Plan and Bund Section		
Date 25.05.23	Drawing No 002 - Rev C	Scale As indicated @A2
Author TG		Drawn AR

- MERRYDALE - PROJECTS