




FRONT ELEVATION

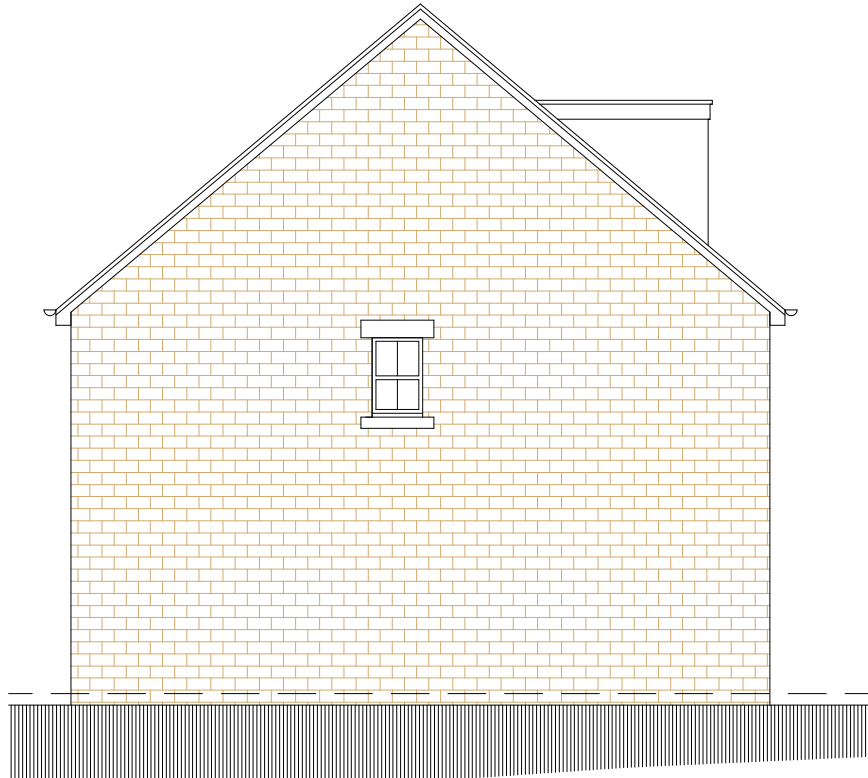


SIDE ELEVATION




REAR ELEVATION




SIDE ELEVATION

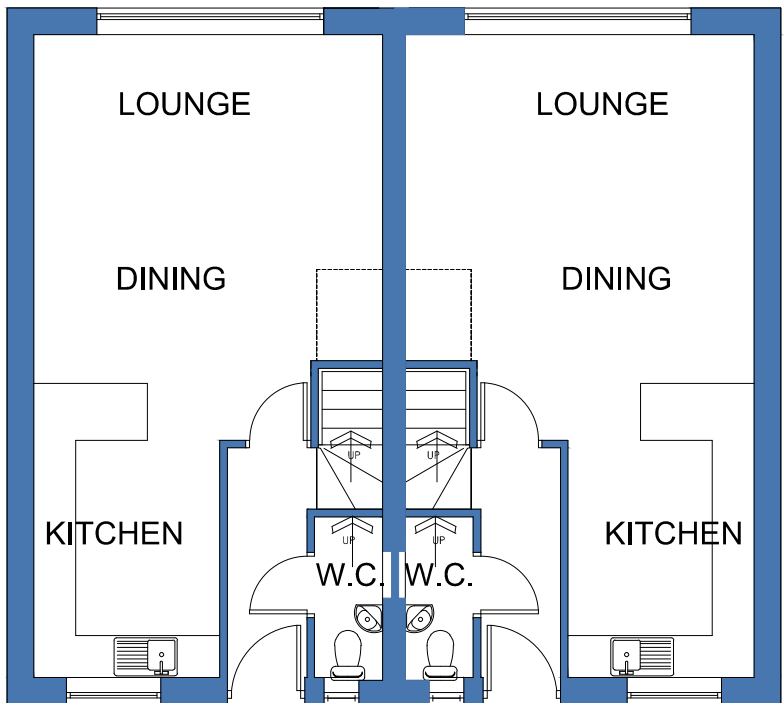

GROUND FLOOR PLAN

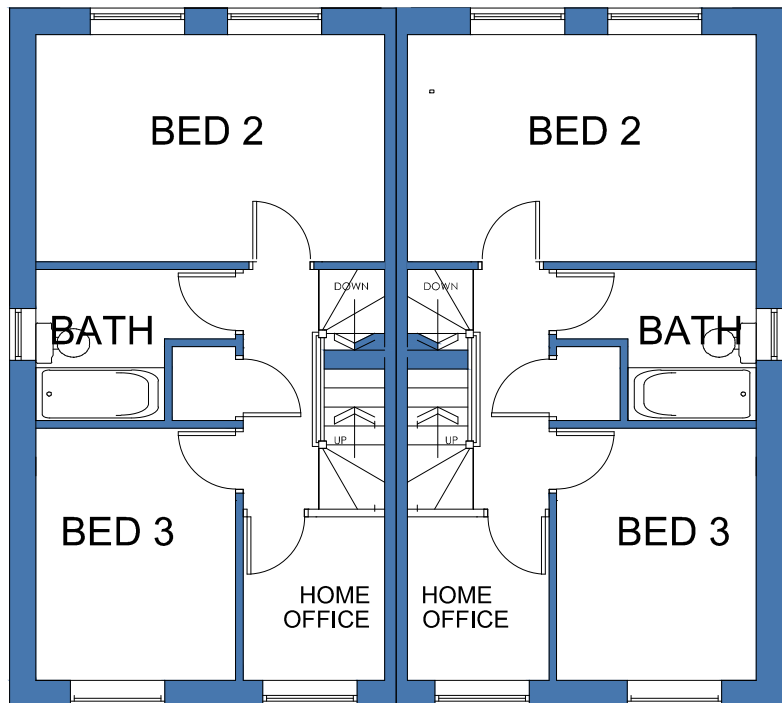

FIRST FLOOR PLAN

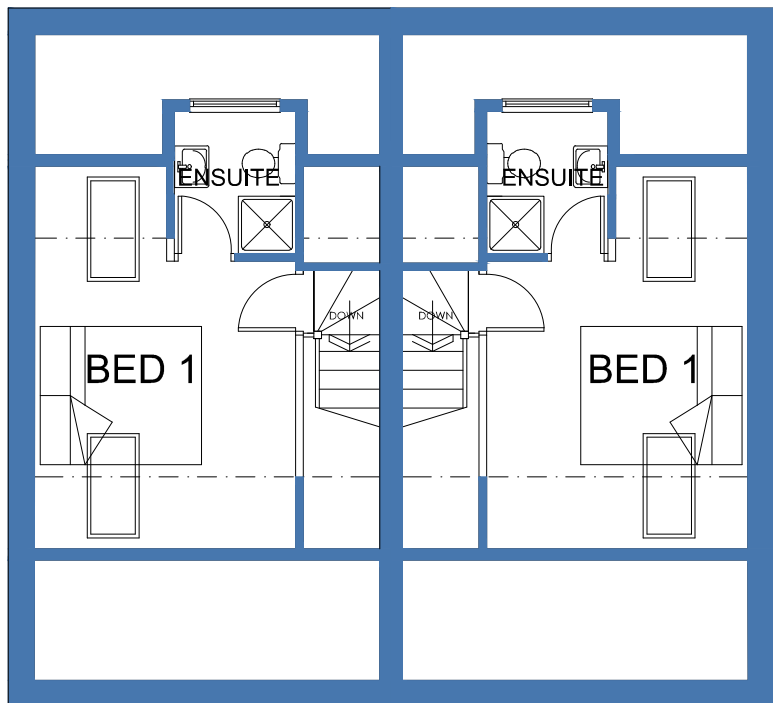

SECOND FLOOR PLAN

 White Agus Architectural Services			OFFICE ONE, DRILL HALL, 11 EASTGATE, BARNLEY, S70 2EU			Phone: 01226 208482 Email: info@whiteagus.co.uk Web: www.whiteagus.co.uk											
Project. RESIDENTIAL DEVELOPMENT AT MARKET STREET AND DUKE STREET HOYLAND, BARNLEY						Client. E.J. LIDSTER (BARNSLEY) LTD											
Drawing Title. PLANS AND ELEVATIONS PLOTS 1 & 2						Date. SEPT 2024		Scale. 1:100 @ A2									
						Ref. 22-173		Dwg. No. 11									
						Ref.		Rev.									
Date			Suffix			Description			Date			Suffix			Description		