
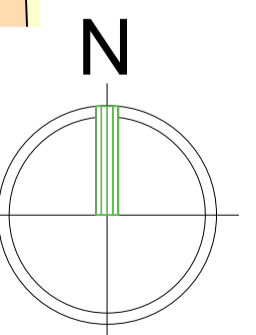
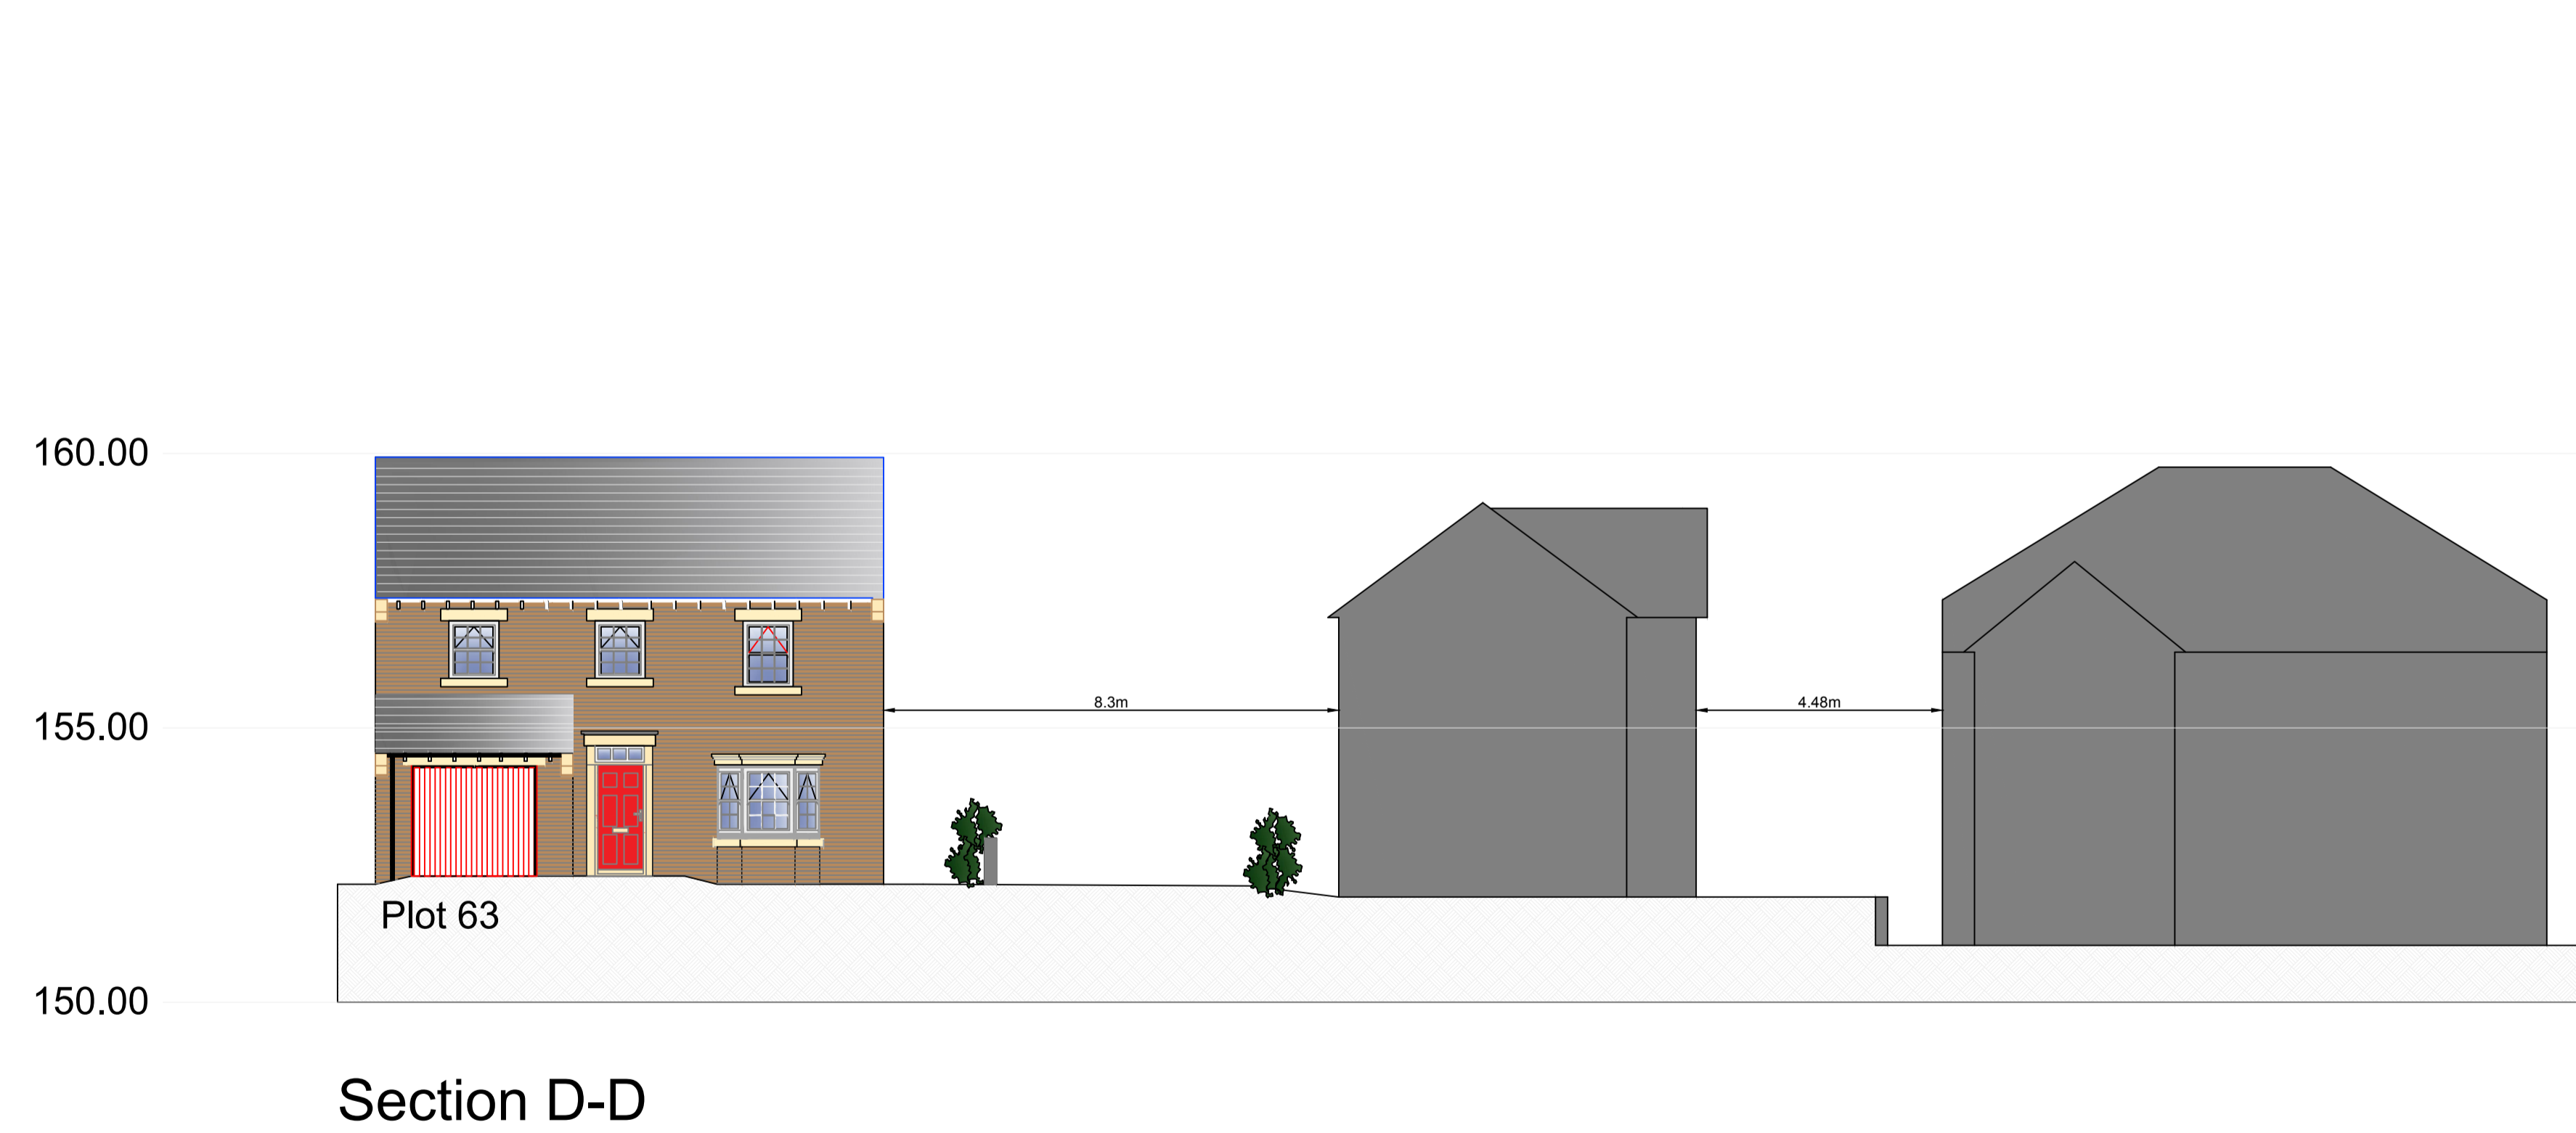


# Mount Vernon Road, Barnsley - Site Sections

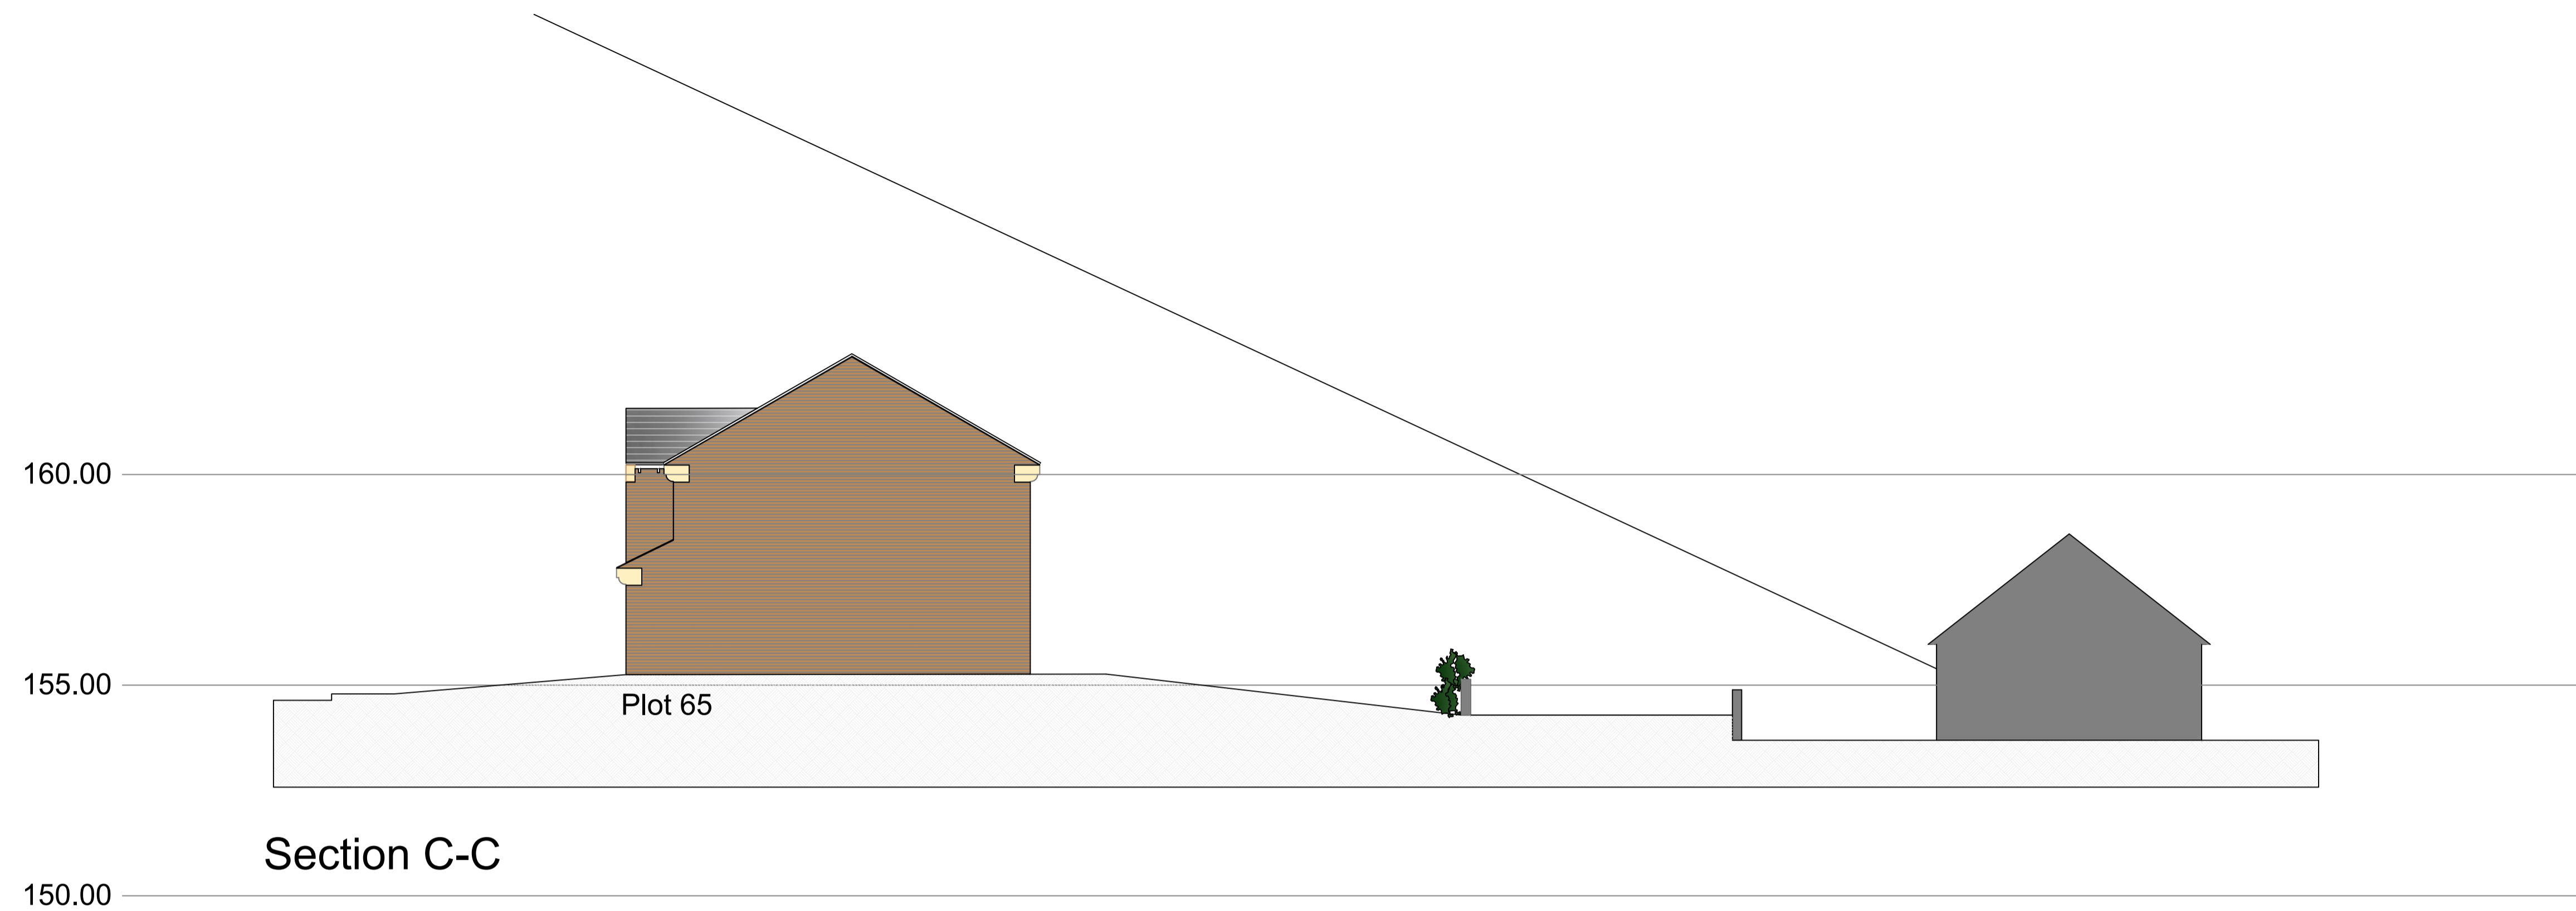

Revision notes:		
Rev:	Date:	Notes:

Revision notes:		
Rev:	Date:	Notes:

Revision notes:		
Rev:	Date:	Notes:

Date:	13.11.18
Scale @ A1:	1:100
Drawn By:	CD

Project:	Mount Vernon Road, Barnsley
Drawing Number:	Site Sections - 2 2019/113
Revision:	/

**OrionHomes**

SO GOOD TO COME HOME TO

Unit 5, Benton Office Park, Bennett Avenue,  
Horbury, Wakefield, WF4 5RA, Tel: 01924 831030