
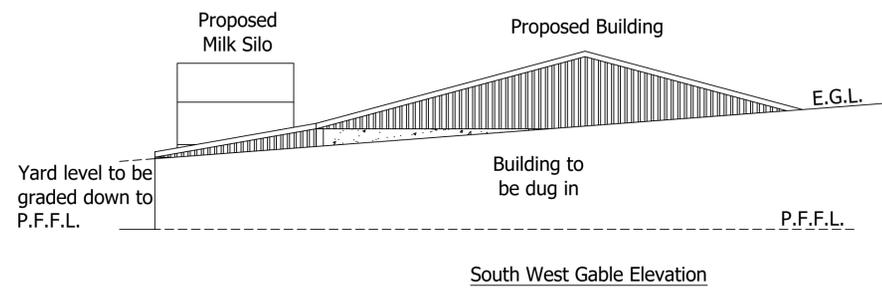


Roof sheeting over the parlour to be Heatguard corrugated polycarbonate sheeting.
 Roof sheeting over the dairy to be Natural coloured fibre cement sheeting.
 Vertical cladding to be treated Yorkshire boarding.
 Below cladding to be pre-stressed concrete panels.
 All dimensions are stated in mm.

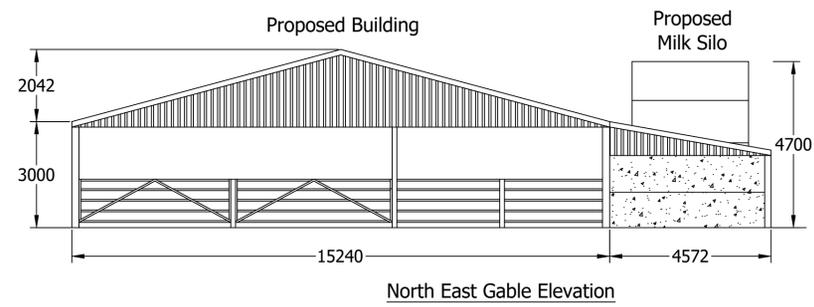

 Land - Property - Livestock Vine House, Ashbourne, Derbyshire. DE6 1AE Telephone: 01335 342201 www.bagshaws.com	Applicant: W Watts Toad Hall Farm, Thurgoland, Sheffield. S35 7BB	
	Proposal: Proposed Agricultural Building	
	Scales: 1:100 @ A1	Detail: Elevation Details
	Date: 8th Sept 2025	Drawing No. 003