



OUTLINE PLANNING DETAILS ONLY

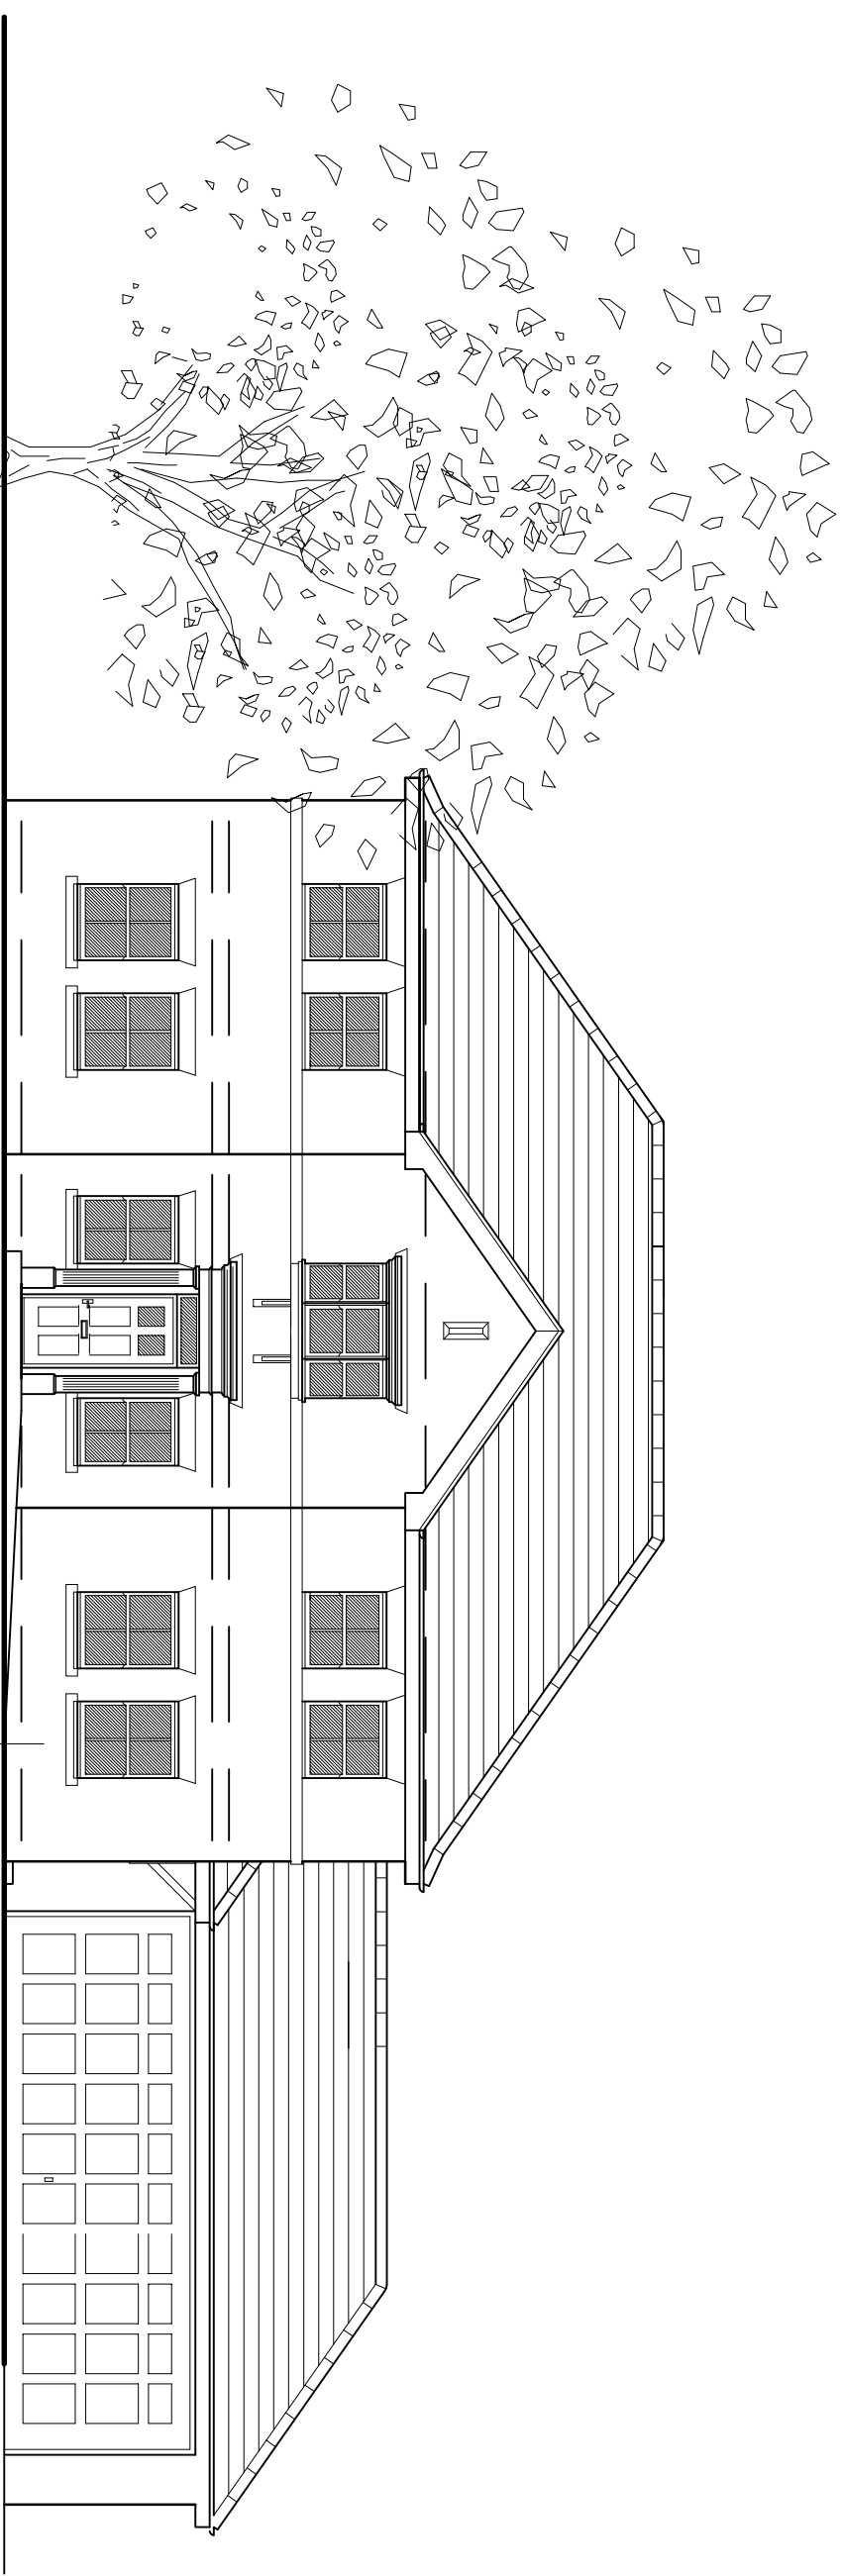


Front

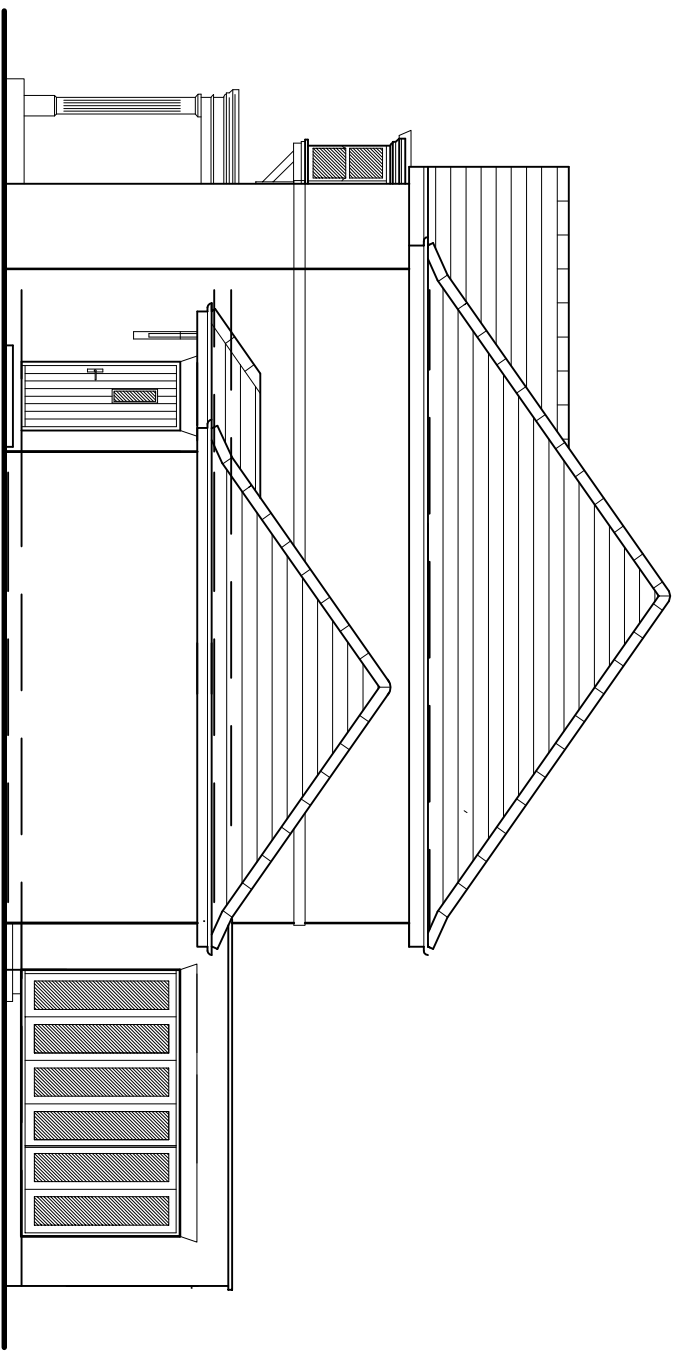

Side

Facing brickwork to be to the approval of the area Planning Officer

ELEVATIONS PLOT 3 1:100

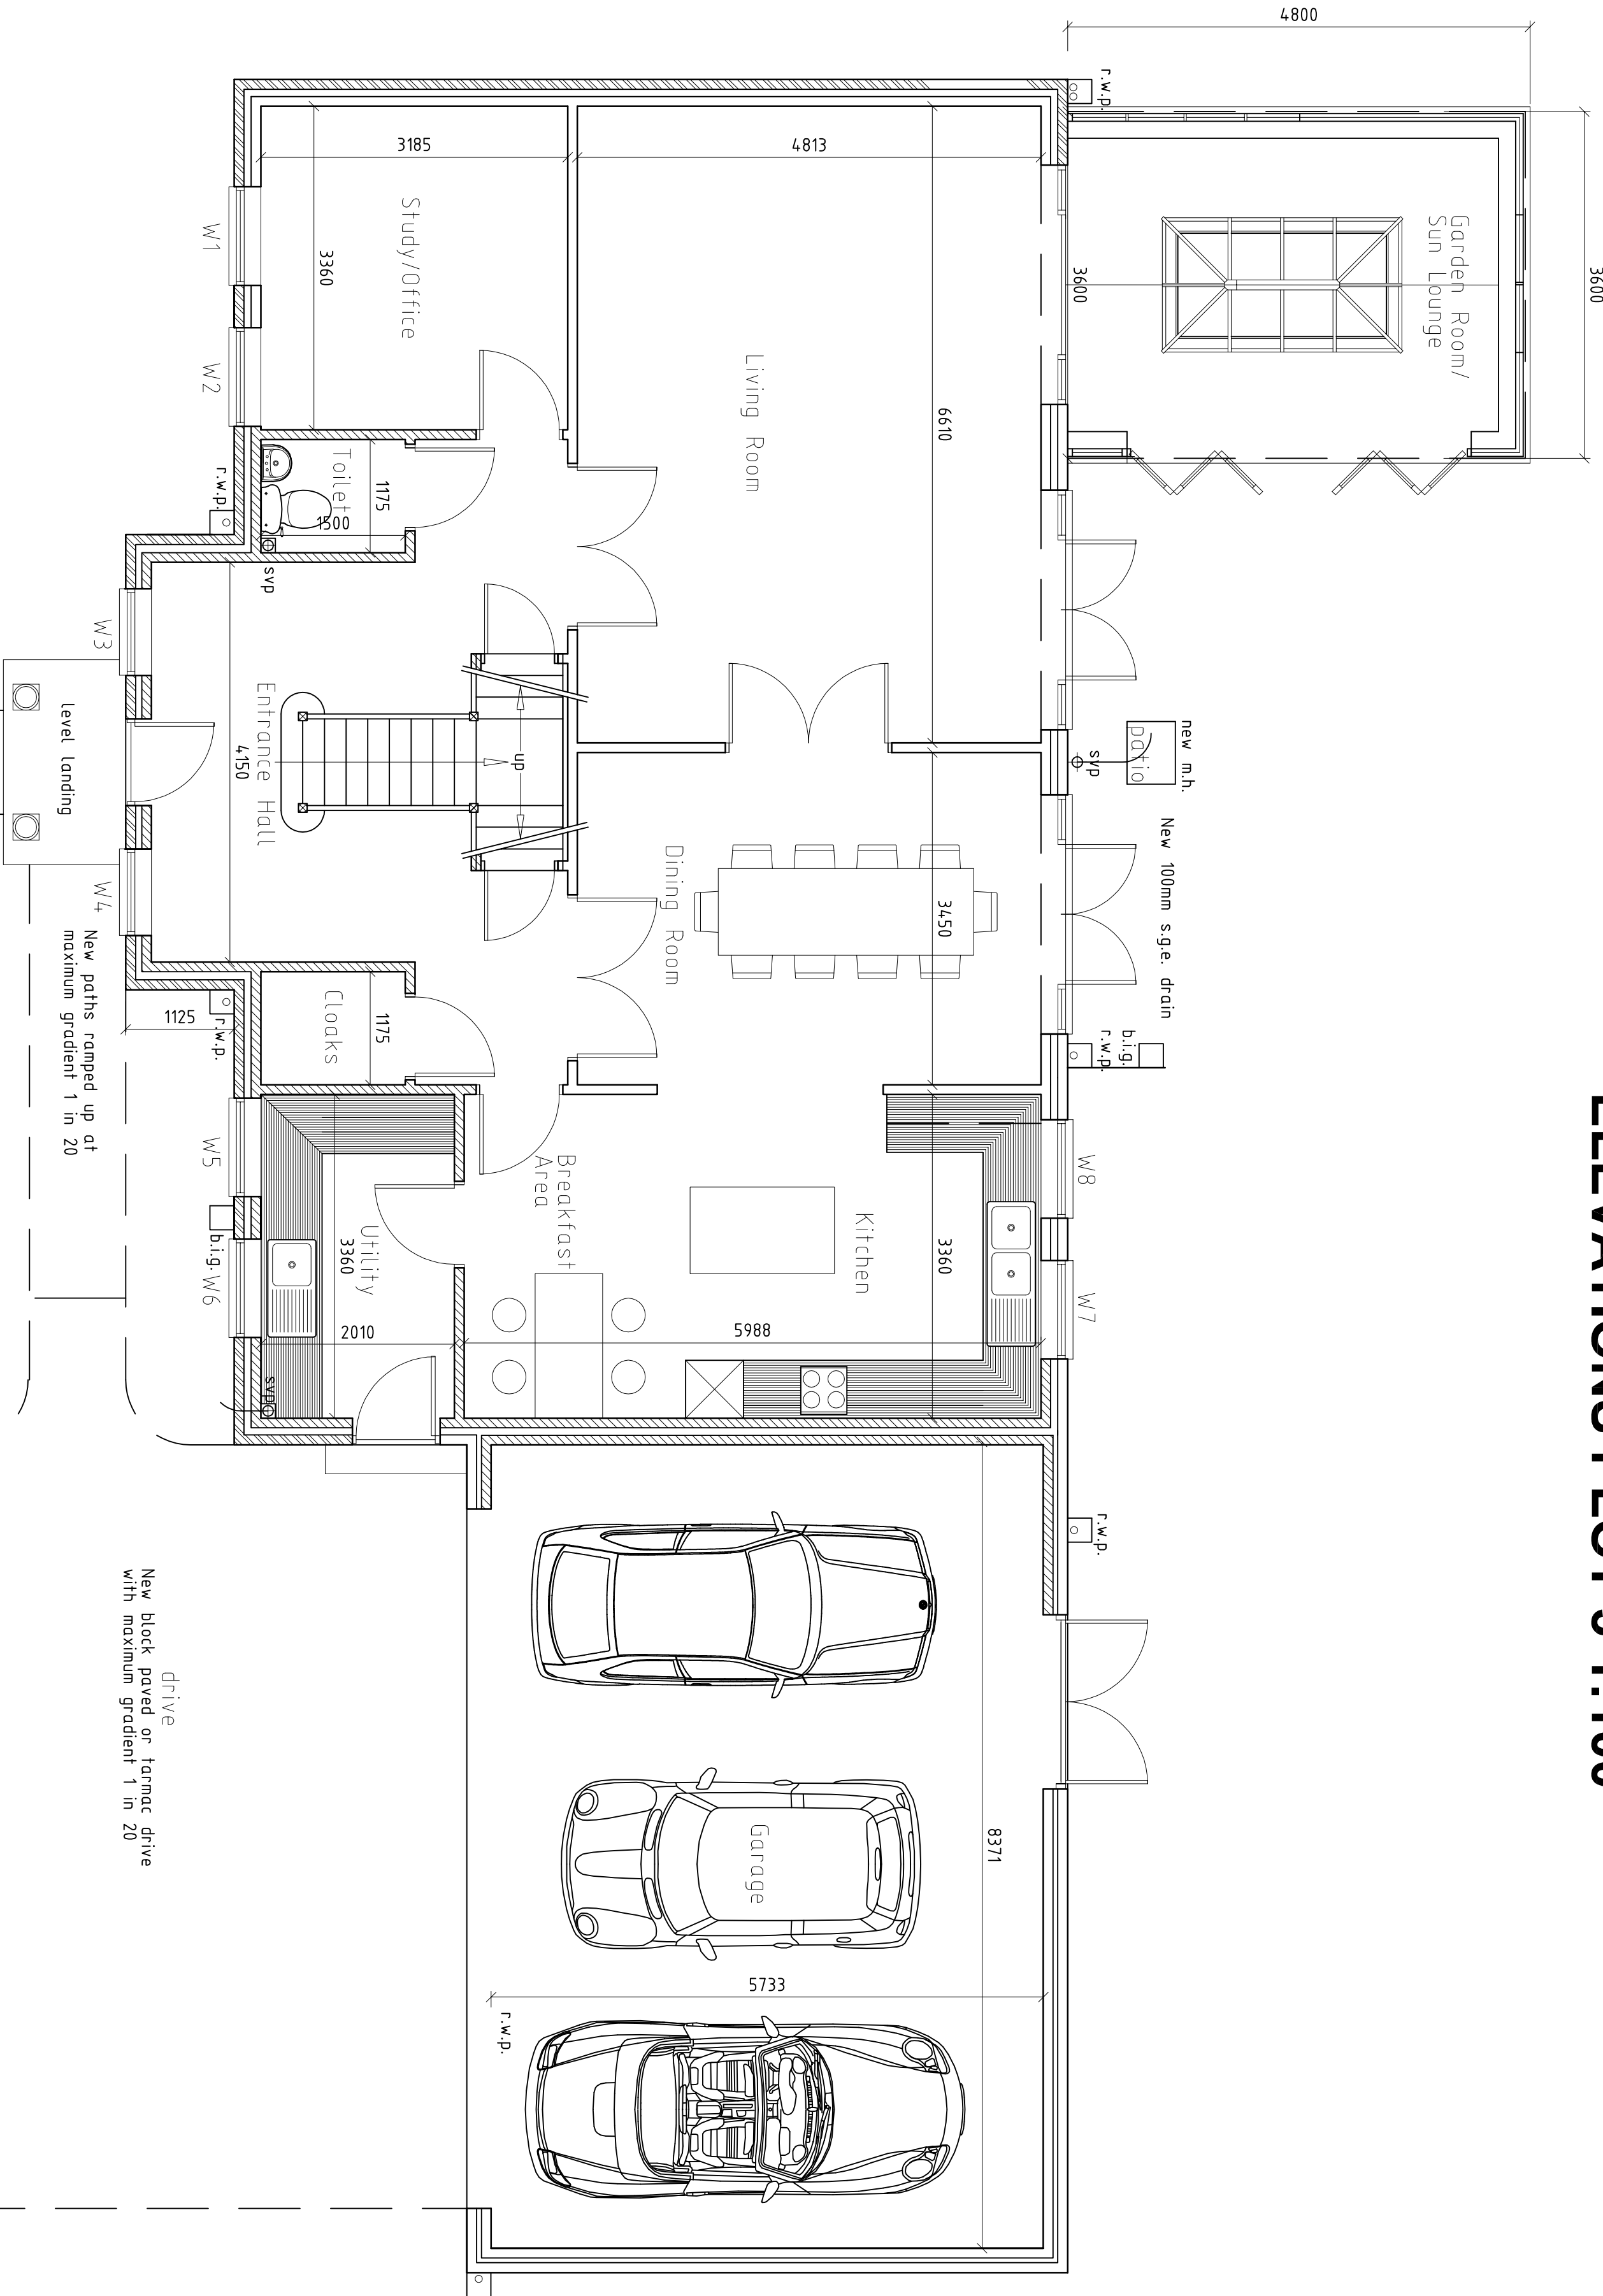

GROUND FLOOR LAYOUT 1:50

NOTES

ORIGINAL A1

© 2006. Copyright of this drawing is held with Freeman Consultancy.
This drawing is not to be scaled from and is to be read in conjunction with all Architects' and Engineers' drawings.
Site dimensions are to be taken before work commences.
Discrepancies are to be reported to Freeman Consultancy.

CLIENT

Mr P Singh Sangha

PROJECT

Land between 14-16
Beaver Lane, Gawber
Barnsley

DRAWING

Proposed House Type
Plot 3

CONSULTANT

freeman
consultancy

CONSULTING ENGINEERS

Reddington House, 92 Church Street, Gasholme, Barnsley, S70 4SS, 01937 544 800

BUILDING SURVEYORS

01937 539379 Fax: 01937 539383

ARCHITECTURAL DESIGNERS

Website: www.freemanconsultancy.co.uk

CONSULTANT No

SCALE

DATE

Var

May 20

RF

RAf

PROJECT No

DISCIPLINE

DRAWING No

FC/2020.18

04

STATUS

REV