




0 5 10 15 20 25m
SCALE 1:500

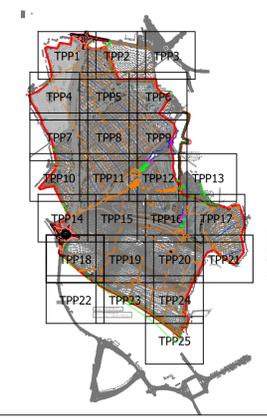

- KEY**
- Ref. 3 TREE REFERENCE
 - Ref. G1 GROUP REFERENCE
 - Ref. H1 HEDGE REFERENCE
 -  TREE TO BE RETAINED
 -  TREE TO BE FELLED BECAUSE OF CONDITION
 -  TREE TO BE FELLED TO ACCOMMODATE DEVELOPMENT
 -  PERMEABLE NON-DIG HARDSTANDING CONSTRUCTION (Refer to arboricultural method statement for details)
 -  CONSTRUCTION EXCLUSION ZONE FENCING (Refer to detail below)
 -  ROOT PROTECTION AREA (RPA)
Minimum area around a tree deemed to contain sufficient roots and rooting volume to maintain the tree's viability, and where the protection of the roots and soil structure is treated as a priority
 - # DENOTES TREE POSITION PLOTTED DURING TREE SURVEY USING GLOBAL NAVIGATION SATELLITE SYSTEM (GNSS) FOR TREES NOT SHOWN ON THE TOPOGRAPHICAL SURVEY OR ESTIMATED USING DISTANCE FROM KNOWN TOPOGRAPHICAL SURVEY FEATURES
 - (TPO) DENOTES TREE PROTECTED BY TREE PRESERVATION ORDER
 -  SIMPLIFIED SHADOW ARC (Projection based on midsummer at midday)



PRELIMINARY ISSUE

P01	PRELIMINARY FIRST ISSUE	17.06.2021	NR	GM	EJ
Rev	Description	Date	Drawn	Checked	Approved

Issuing Office:
Tetra Tech Leicester
Executive Park, Avalon Way, Anstey, Leicester, United Kingdom, LE7 7GR
Tel: +44 (0)11 6234 8000
www.tetratechurope.com



Client:
STRATA STERLING BARNSELY WEST LIMITED

Project Name:
BARNSELY WEST

Sheet Title:
PRELIMINARY TREE PROTECTION PLAN

TTE Project Number	Drawn By	Date	Checked By	Date	Approved By	Date	Scale @ A1	Subsidiary
B028734	NR	Jun '21	GM	Jun '21	EJ	Jun '21	1:500	S3
Client Project Number	Originator	Volume/System	Level/Location	Type/Code	Role	Number	Revision	
PRJ01	- TTE	- 00	- ZZ	- DR	- S	- TPP18	P01	