


| | | | |
|-------------|-------------|----------|-----------------|
| DATE | 02 Feb 2016 | SCALE | AS SHOWN @ A3 |
| SALES CONT. | KK | DRAWN BY | CW |
| JOB NO. | 61452 | DWG NO. | YBS / 012/ 2016 |

SIGN A scale 1:50

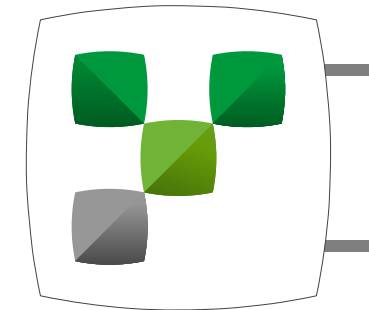

SIGN B scale 1:20



SIGN A

DIMENSIONS

11150mm x 1205mm

DESCRIPTION

1 No internally illuminated fascia sign.
Aluminium sign unit with pushed through squircle logos & 15mm clear acrylic text with bevelled & polished edges bonded to 3mm Perspex 692 & 6205 backed up with opaque white vinyl.
Branch name & website applied in white vinyl.

SIGN B

DIMENSIONS

805mm x 805mm

DESCRIPTION

1 No double sided internally illuminated projecting sign.


PROPOSED SIGNAGE (EXISTING SHOPFRONT TO BE REPAINTED GREY & DOOR HANDLES TO BE BLACK)




EXISTING SIGNAGE



SECTION THROUGH SIGN A Scale 1:20

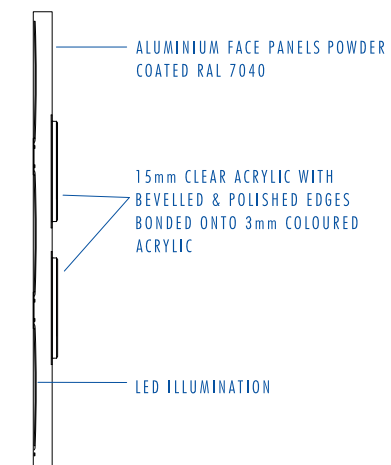

SECTION THROUGH SIGN B scale 1:20

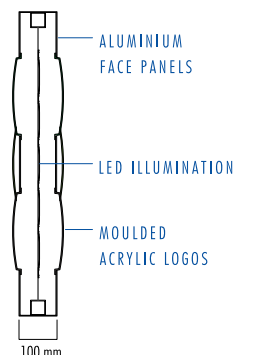

174 SUNBRIDGE ROAD, BRADFORD, WEST YORKSHIRE. BD1 2RZ. Tel : +44 (0) 1274 722244 Fax : +44 (0) 1274 848998 - www.butterfieldsigns.co.uk

This document is the property of Butterfield Signs Ltd who own the copyright therein. The information in this document is given in confidence and without the written consent of Butterfield Signs Ltd, given by contract or otherwise the document must not be copied, reprinted or reproduced in any material form either wholly or in part nor must the contents of the document or any method or technique available therefrom be disclosed to any third party



CERTIFICATE No. FM 32534