


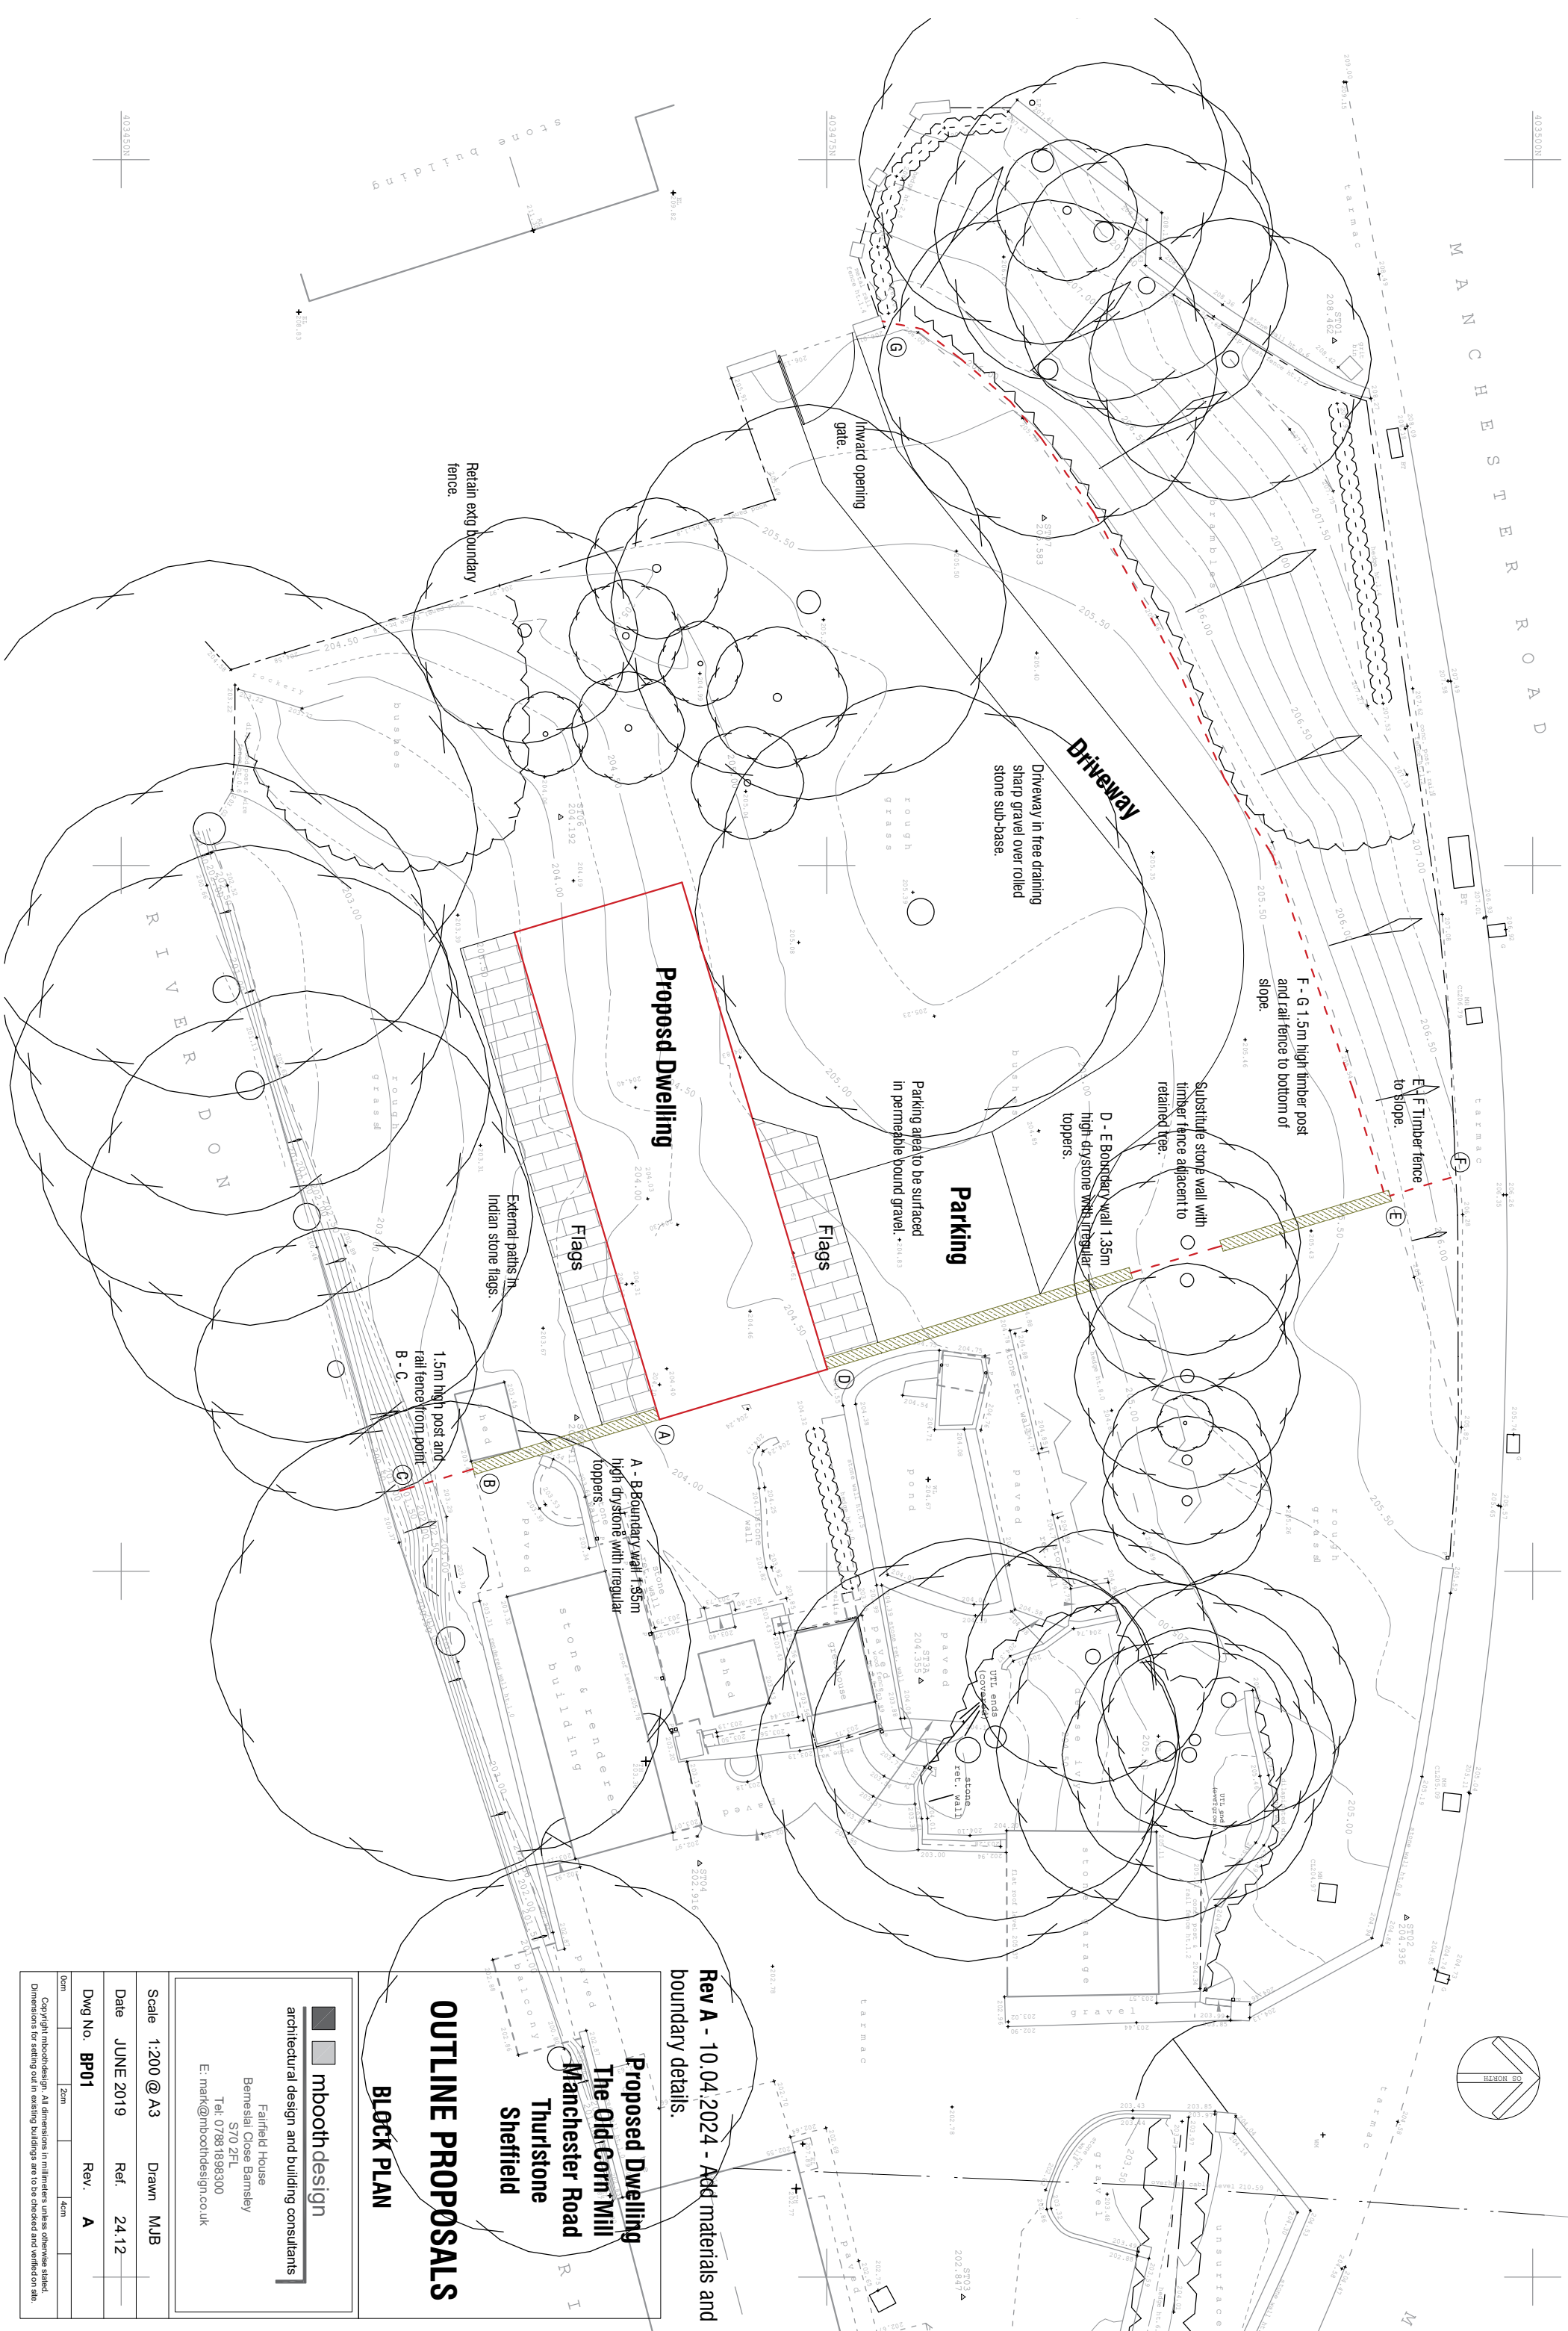

OUTLINE PROPOSALS

BLOCK PLAN

Rev A - 10.04.2024 - Add materials and boundary details.

Proposed Dwelling
The Old Corn Mill
Manchester Road
Thurstone
Sheffield

Scale	1:200 @ A3	Drawn	MJB
Date	JUNE 2019	Ref.	24.12
Dwg No.	BP01	Rev.	A
10mm	20mm	40mm	

Copyright mboothdesign. All dimensions in millimeters unless otherwise stated.
Dimensions for setting out in existing buildings are to be checked and verified on site.