


PRISM VOLUMES : PROJECTION TO ogl							
Group	Volumes			Areas		Avge Depths	
	Cut/Material	Fill/Void	Balance	Cut/Material	Fill/Void	Cut/Material	Fill/Void
Unassigned	0.49	0.00	0.49	0.26	0.00	1.912	0.000
externals	9369.37	658.71	8710.66	4912.66	1192.17	1.907	0.553
plots	6374.73	538.88	5835.85	2303.19	1082.05	2.768	0.498
r.wall	52.54	57.65	-5.12	337.27	292.81	0.156	0.197
Road	2555.36	188.47	2366.89	1545.10	340.23	1.654	0.554
Active Groups	18351.99	1443.71	16908.28	9098.22	2907.25	2.017	0.497

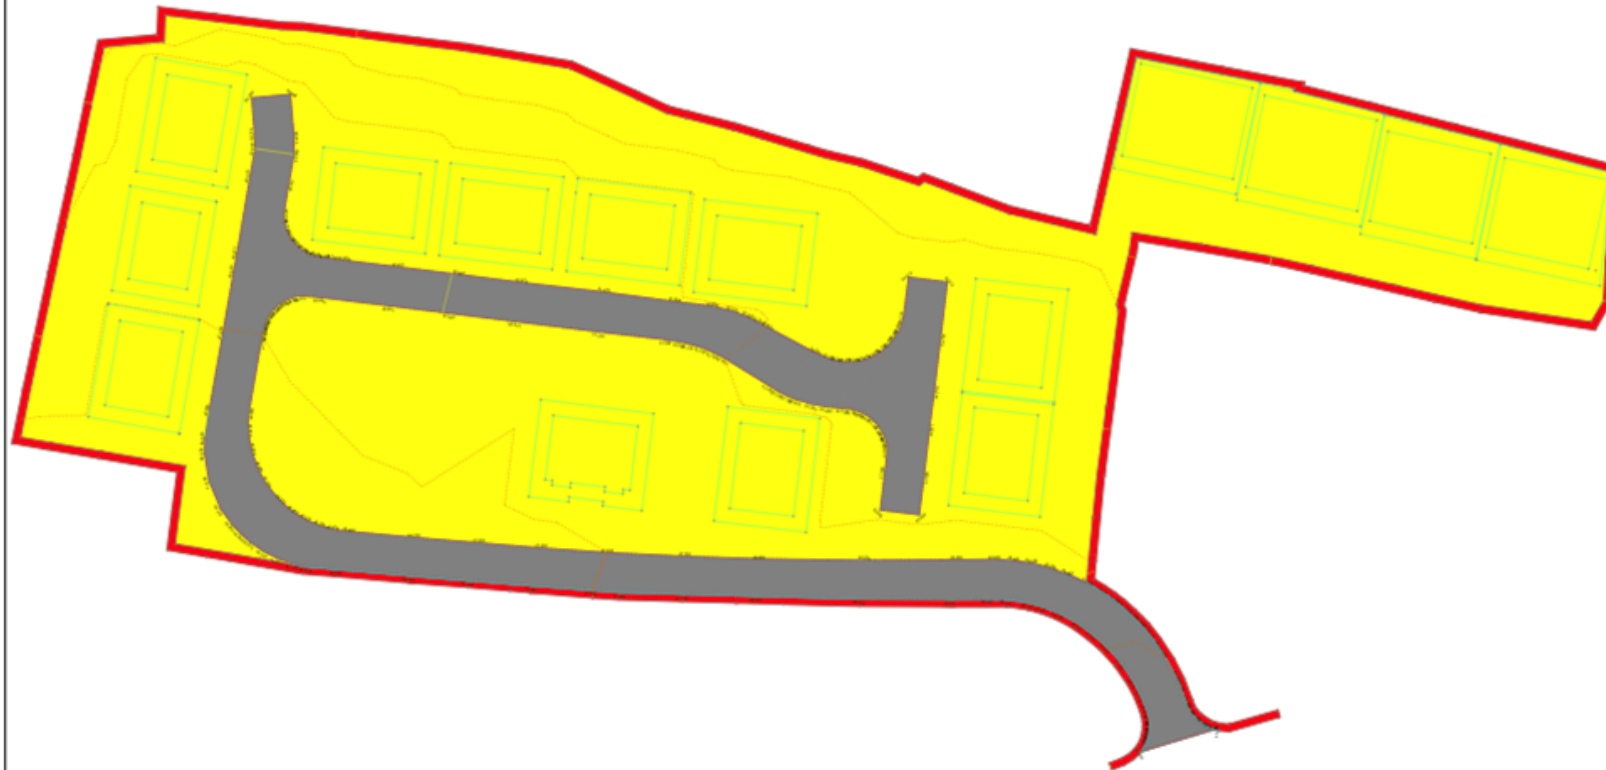

General Notes

Site 9.6

Volumes

No. Revision/Status Date

For notes and remarks

Jakto

Project Name and Remarks

Project
Darfield
Date
09.06.26
Scale
N.T.S.