

Notes:
 This drawing design and concepts are copyright of STEN Architecture.
 All Dimensions are to be verified on site before any work commences. If any discrepancies, errors or omissions are noted, these are to be reported to STEN architecture immediately.
 If any other drawings are referenced within this layout, please refer to the specific detailed drawing for design, materials and specific working practices.




Area to be maintained by management company

STEN ARCHITECTURE
 Suite 4, Unit 1, Business Office Park, 10000, Watlington Road, Watlington, Oxfordshire, OX12 9JQ
 Tel: 01235 598224
 www.sten-architecture.co.uk
 Twitter: @STEN_ARCH
 Facebook: StenArchitecture
 LinkedIn: Sten Architecture

Keepmoat Homes

REV	DESCRIPTION	BY	DATE
<p>CLIENT: Thurnscoe</p> <p>SITE: POS Management plan</p> <p>TITLE: POS Management plan</p> <p>SCALE AT A3: 1:500 DATE: 04.03.20 DRAWN: TS CHECKED: SH</p> <p>PROJECT NO.: 1926 DRAWING NO.: 1926.15 REVISION: </p>			

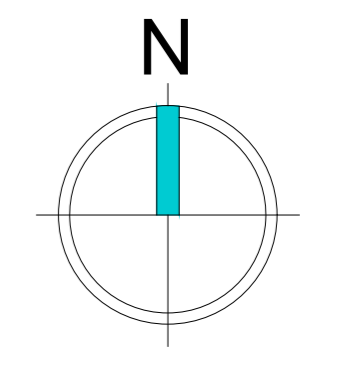

Scaled @ 1:500
 0 10m 20m 50m