



Welfare Cabin
Scale 1:200

Temporary Scheme
Active Wheel Wash


Plan

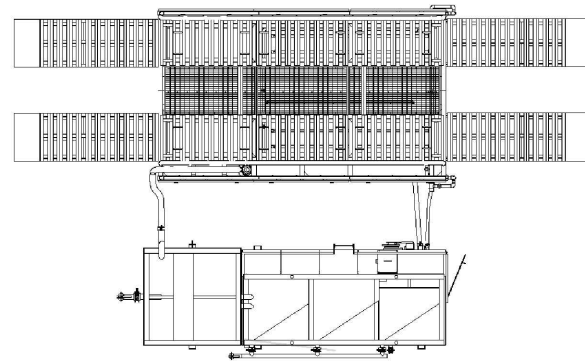


End Elevation
(looking North)

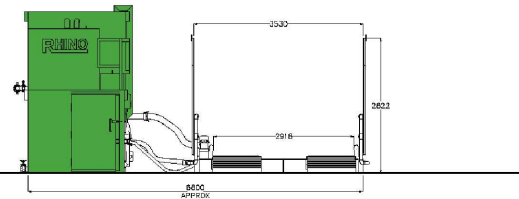

Side Elevation
(looking West)

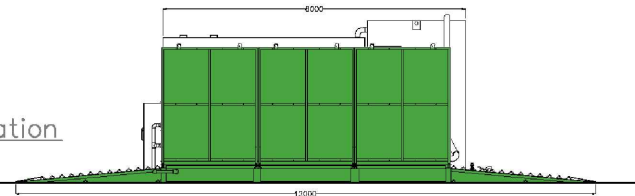

Temporary Scheme
Passive Wheel Wash

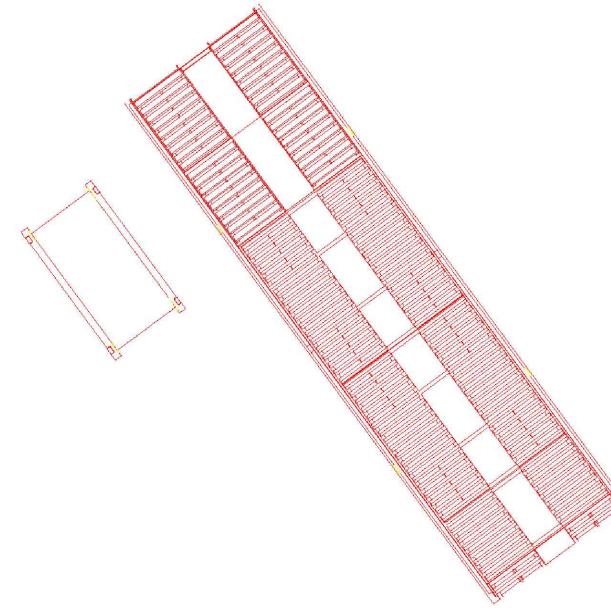

Example Photograph



Proposed Wheel Wash
Scale 1:150

0344 8700 007
axis.co.uk



Client
Green Earth (Stairfoot) Limited

Project
Stairfoot Quarry

Drawing Title

Wheelwash and Welfare Facilities

Scale Status

As Shown --

Date Drawn Checked

October 2023 **JD** **SH**

Dwg no Rev

3263-01-07