




This drawing is the copyright of Rosetta Landscape Design and cannot be reproduced in any form without the express consent of the company. Written and scaled dimensions to be checked on site, any discrepancies reported prior to work commencing. If in doubt please ask.

This drawing has been prepared for the purpose of planning approval.

**LEGEND**

-  Site boundary
-  Existing vegetation to be retained
-  Proposed crown reduction
-  Existing vegetation to be removed for arboricultural reasons
-  Existing vegetation to be removed to accommodate development
-  Root Protection Area BS5837 - 2012
-  Tree protection fencing (to BS 5837: 2012) alignment during construction phase

**Default Specification for Protective Barrier**

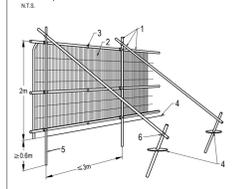

- Key**
- 1 Standard scaffold poles
  - 2 Heavy gauge 2m tall galvanised tube and welded mesh infill panels
  - 3 Panels secured to uprights and cross-members with wire ties
  - 4 Ground level
  - 5 Uprights driven into the ground until secure (minimum depth 0.6m)
  - 6 Standard scaffold clamps



Rev D: Revised to show tree protection fencing - 12 Jun 23 (BP)  
 Rev C: Revised to Niemen Architects Proposed Site Layout 3228-1-001-KK 22May23 (BP)  
 Rev B: Revised to new layout Niemen Architects Proposed Site Layout 3228-1-001-JJ 04May23 (RP)  
 Rev A: Revised in line with new layout received 27Apr23 Niemen Architects Proposed Site Layout 3228-1-001-B  
 Base: Niemen Architects Proposed Site Layout 3228-1-001-V received 20Feb23

PROJECT Lockwood Road, Goldthorpe  
 TITLE Trees in Relation to Development  
 CLIENT Gleeson Homes and Regeneration  
 DATE 21 Feb 23 SCALE 1 : 500 SHEET A0  
 DRAWN BP DRAWING NO 3710/5  
 CHECKED BP REVISION D

