



1C
3
2
3

BOUNDARY FENCE

PATH.

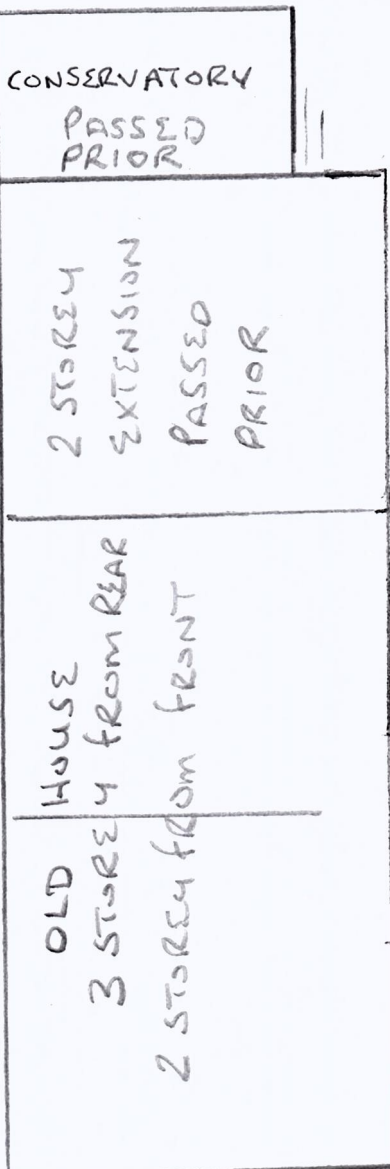

PORCH

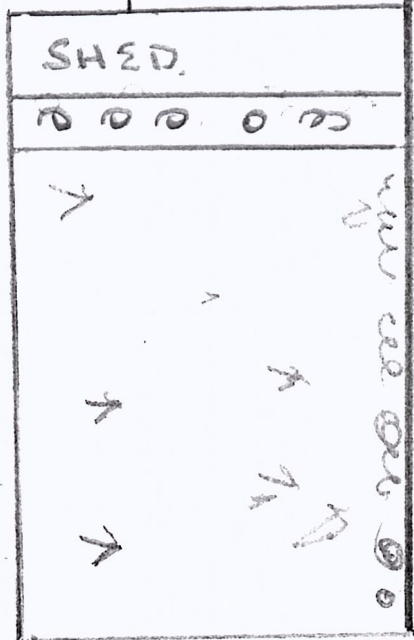

WOOD LEXEN

WALL

WALL

SCALE 1:100
1M