



OVERVIEW (SCALE 1:1000@A1)

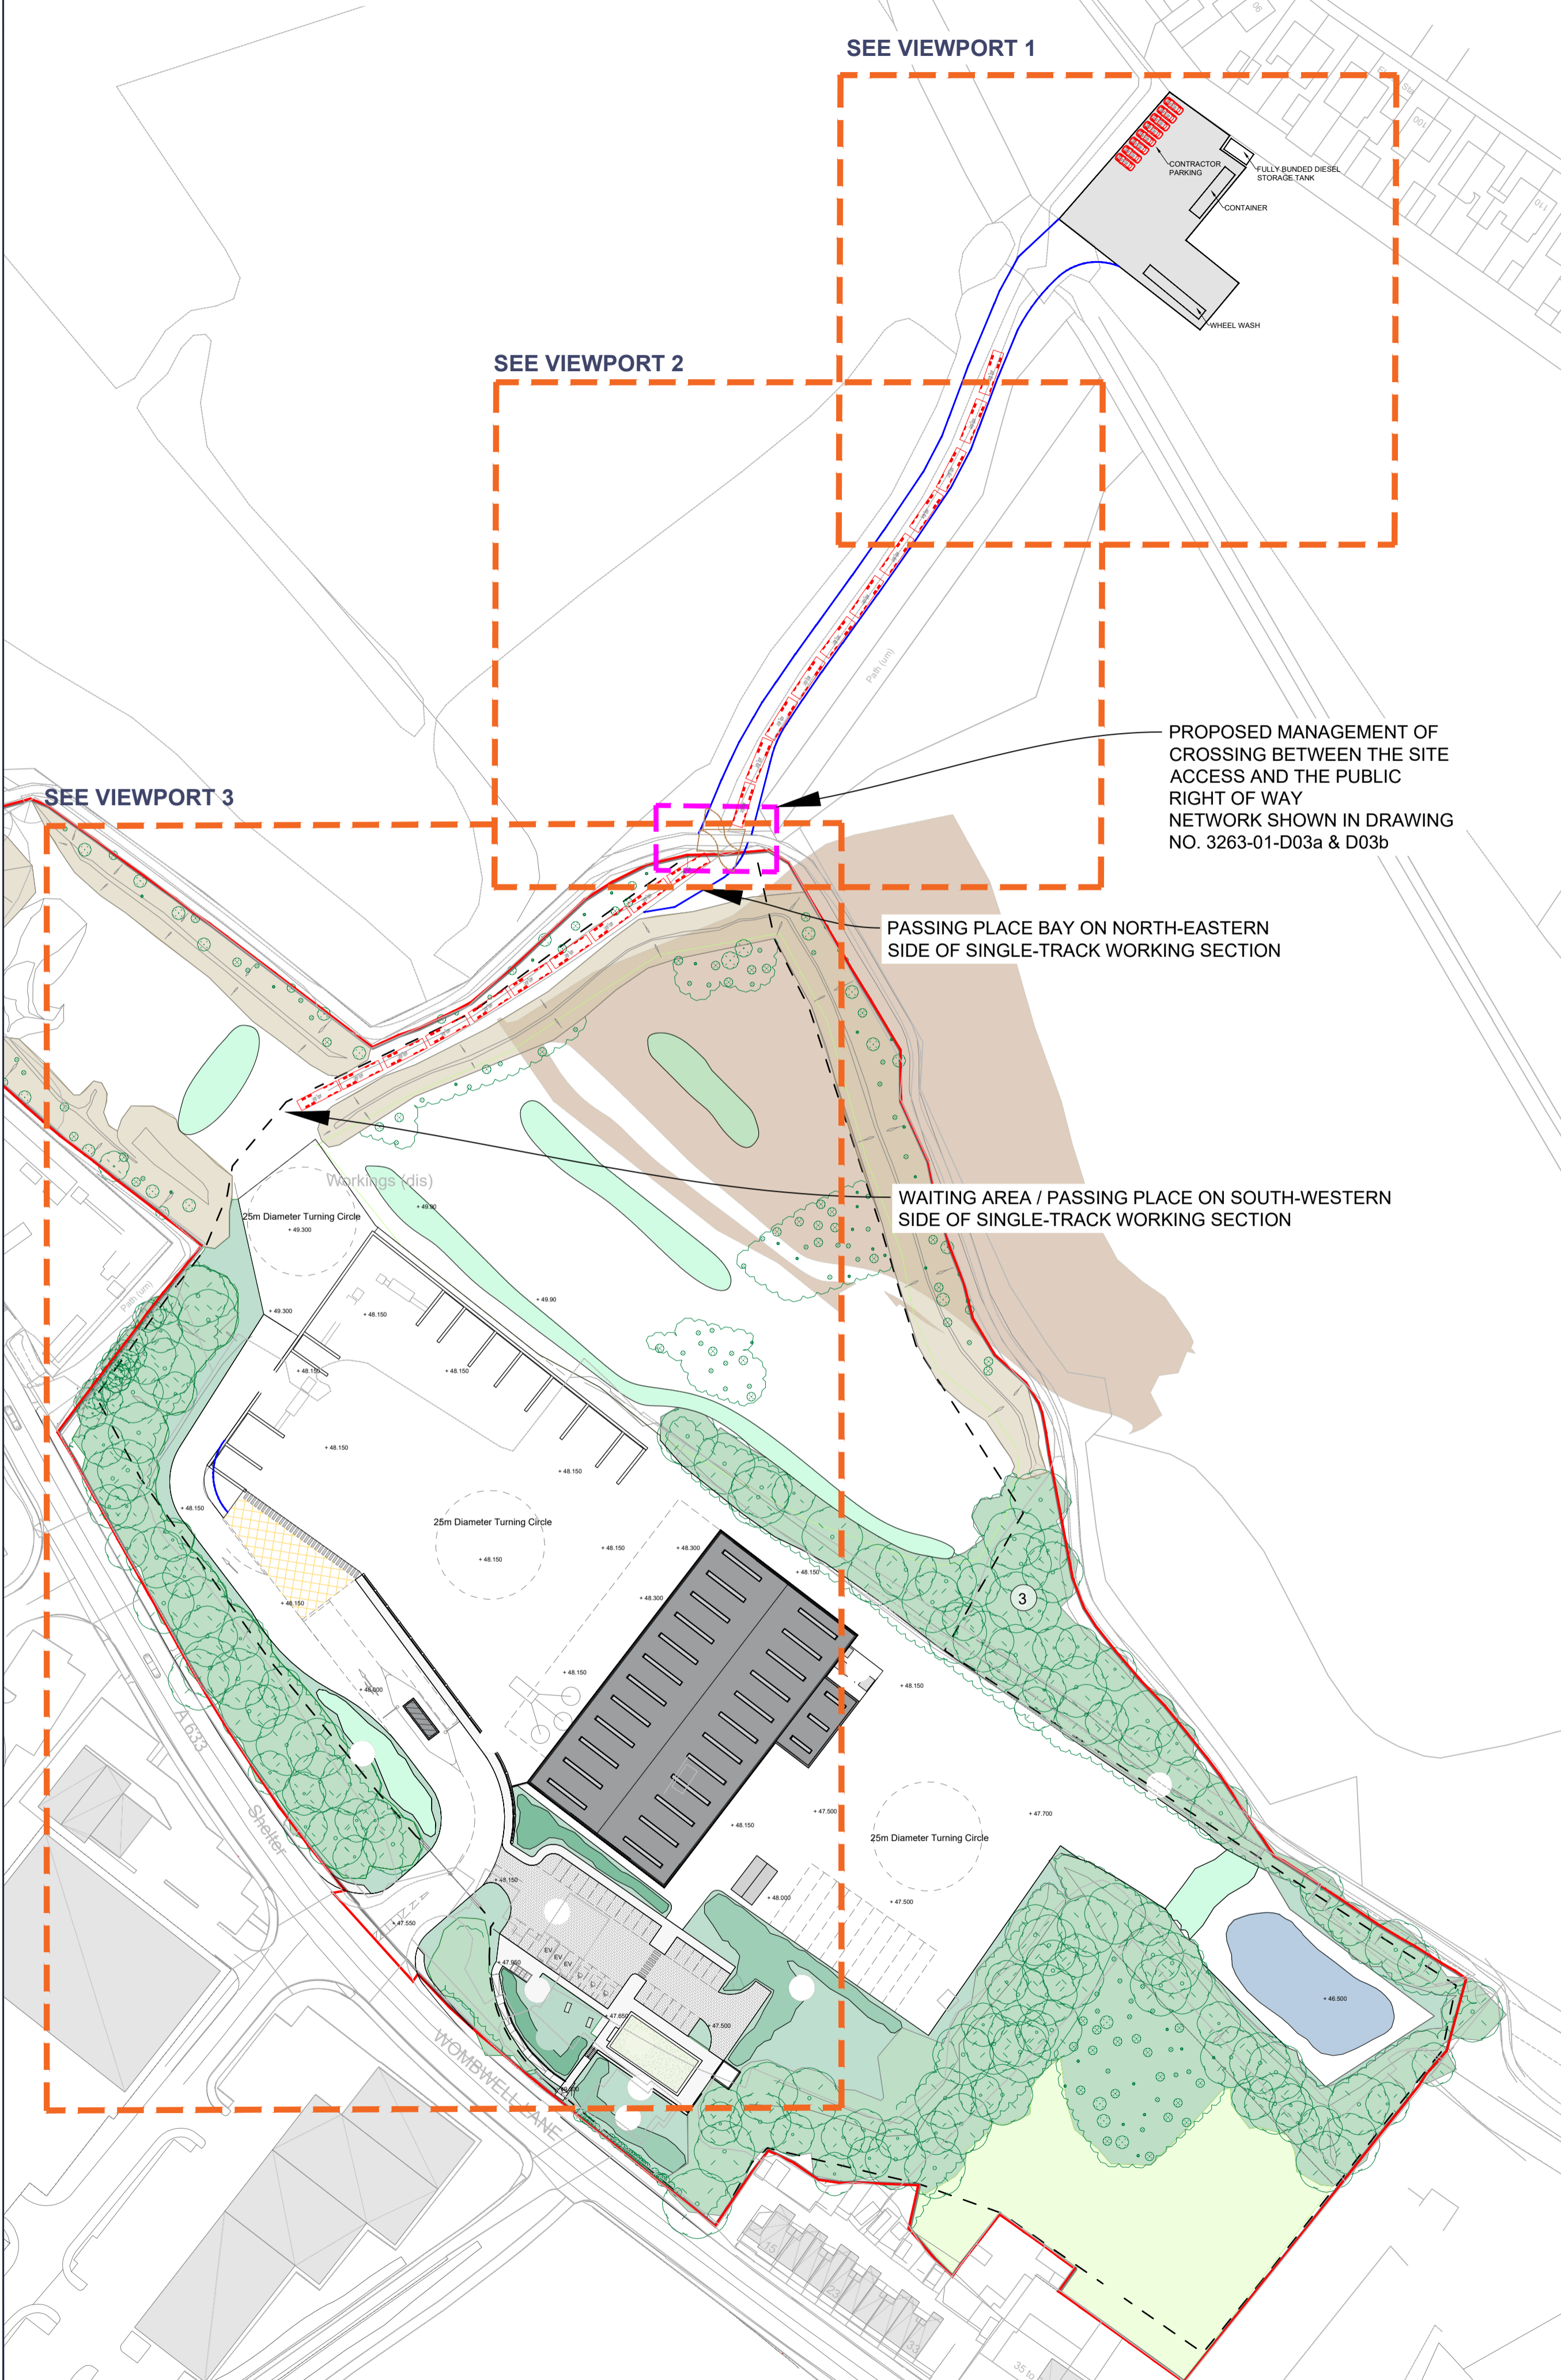


VIEWPORT 1 - PROPOSED SITE COMPOUND (SCALE 1:500@A1)

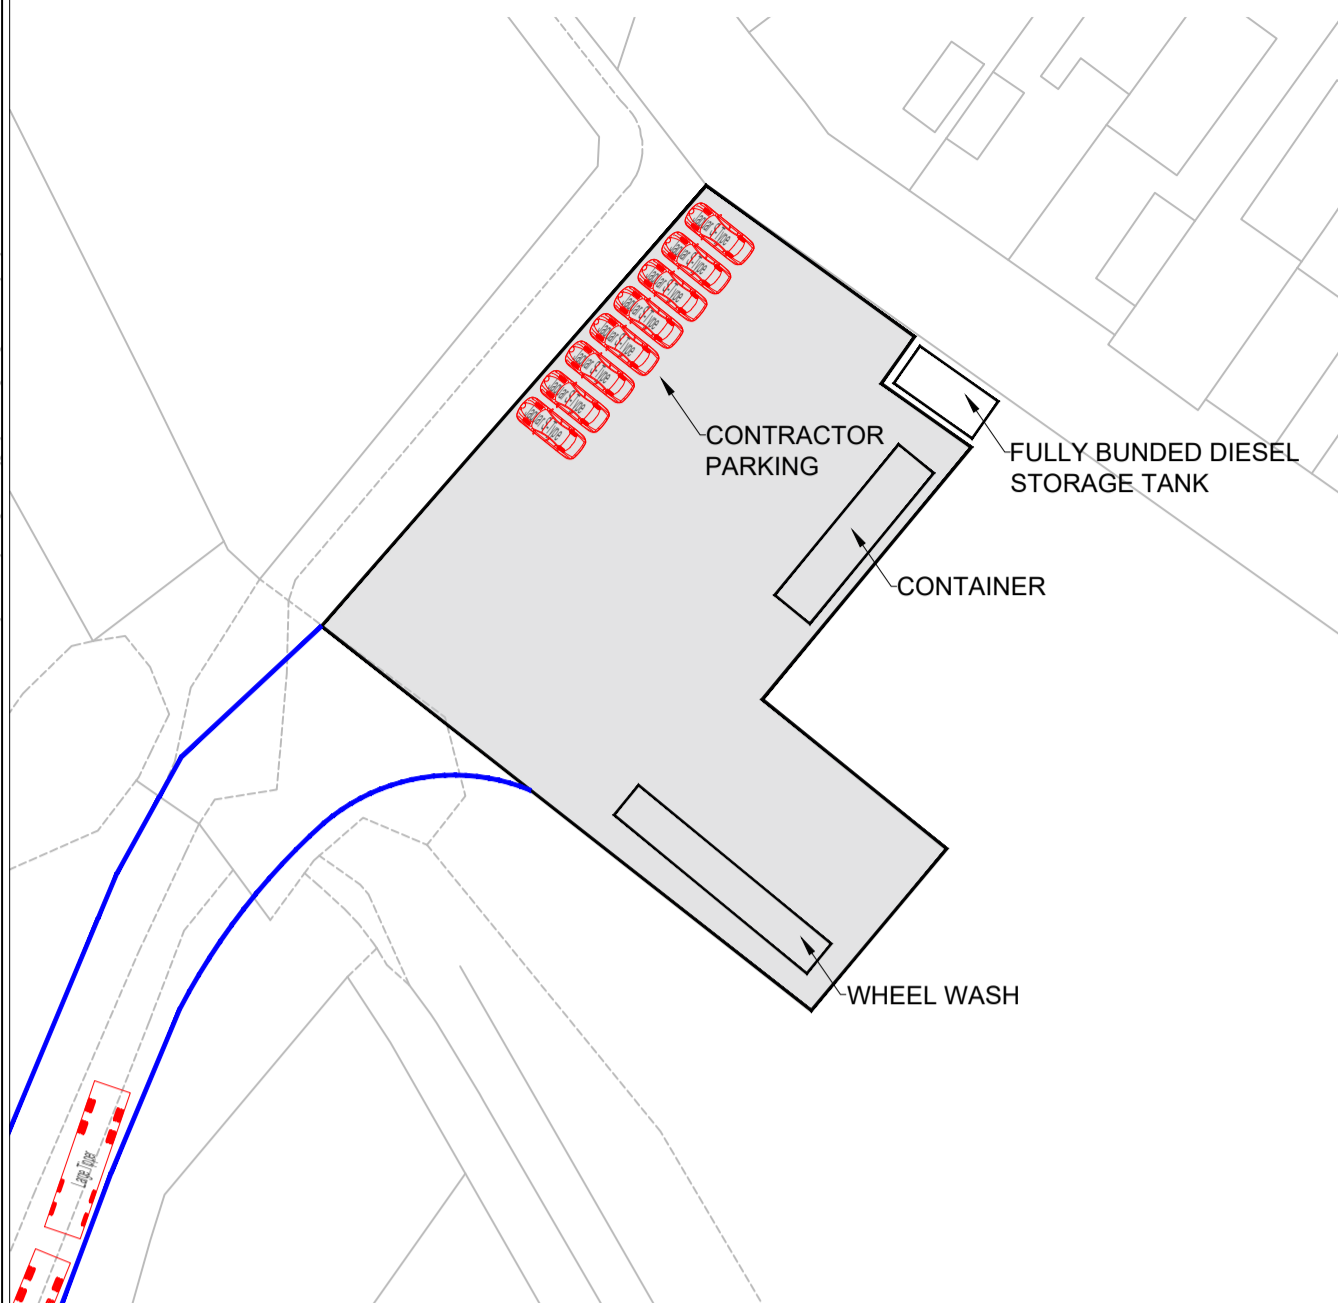


VIEWPORT 2 - SWEPT PATH ANALYSIS (SCALE 1:1000@A1)



VIEWPORT 2 - SWEPT PATH ANALYSIS (SCALE 1:1000@A1)

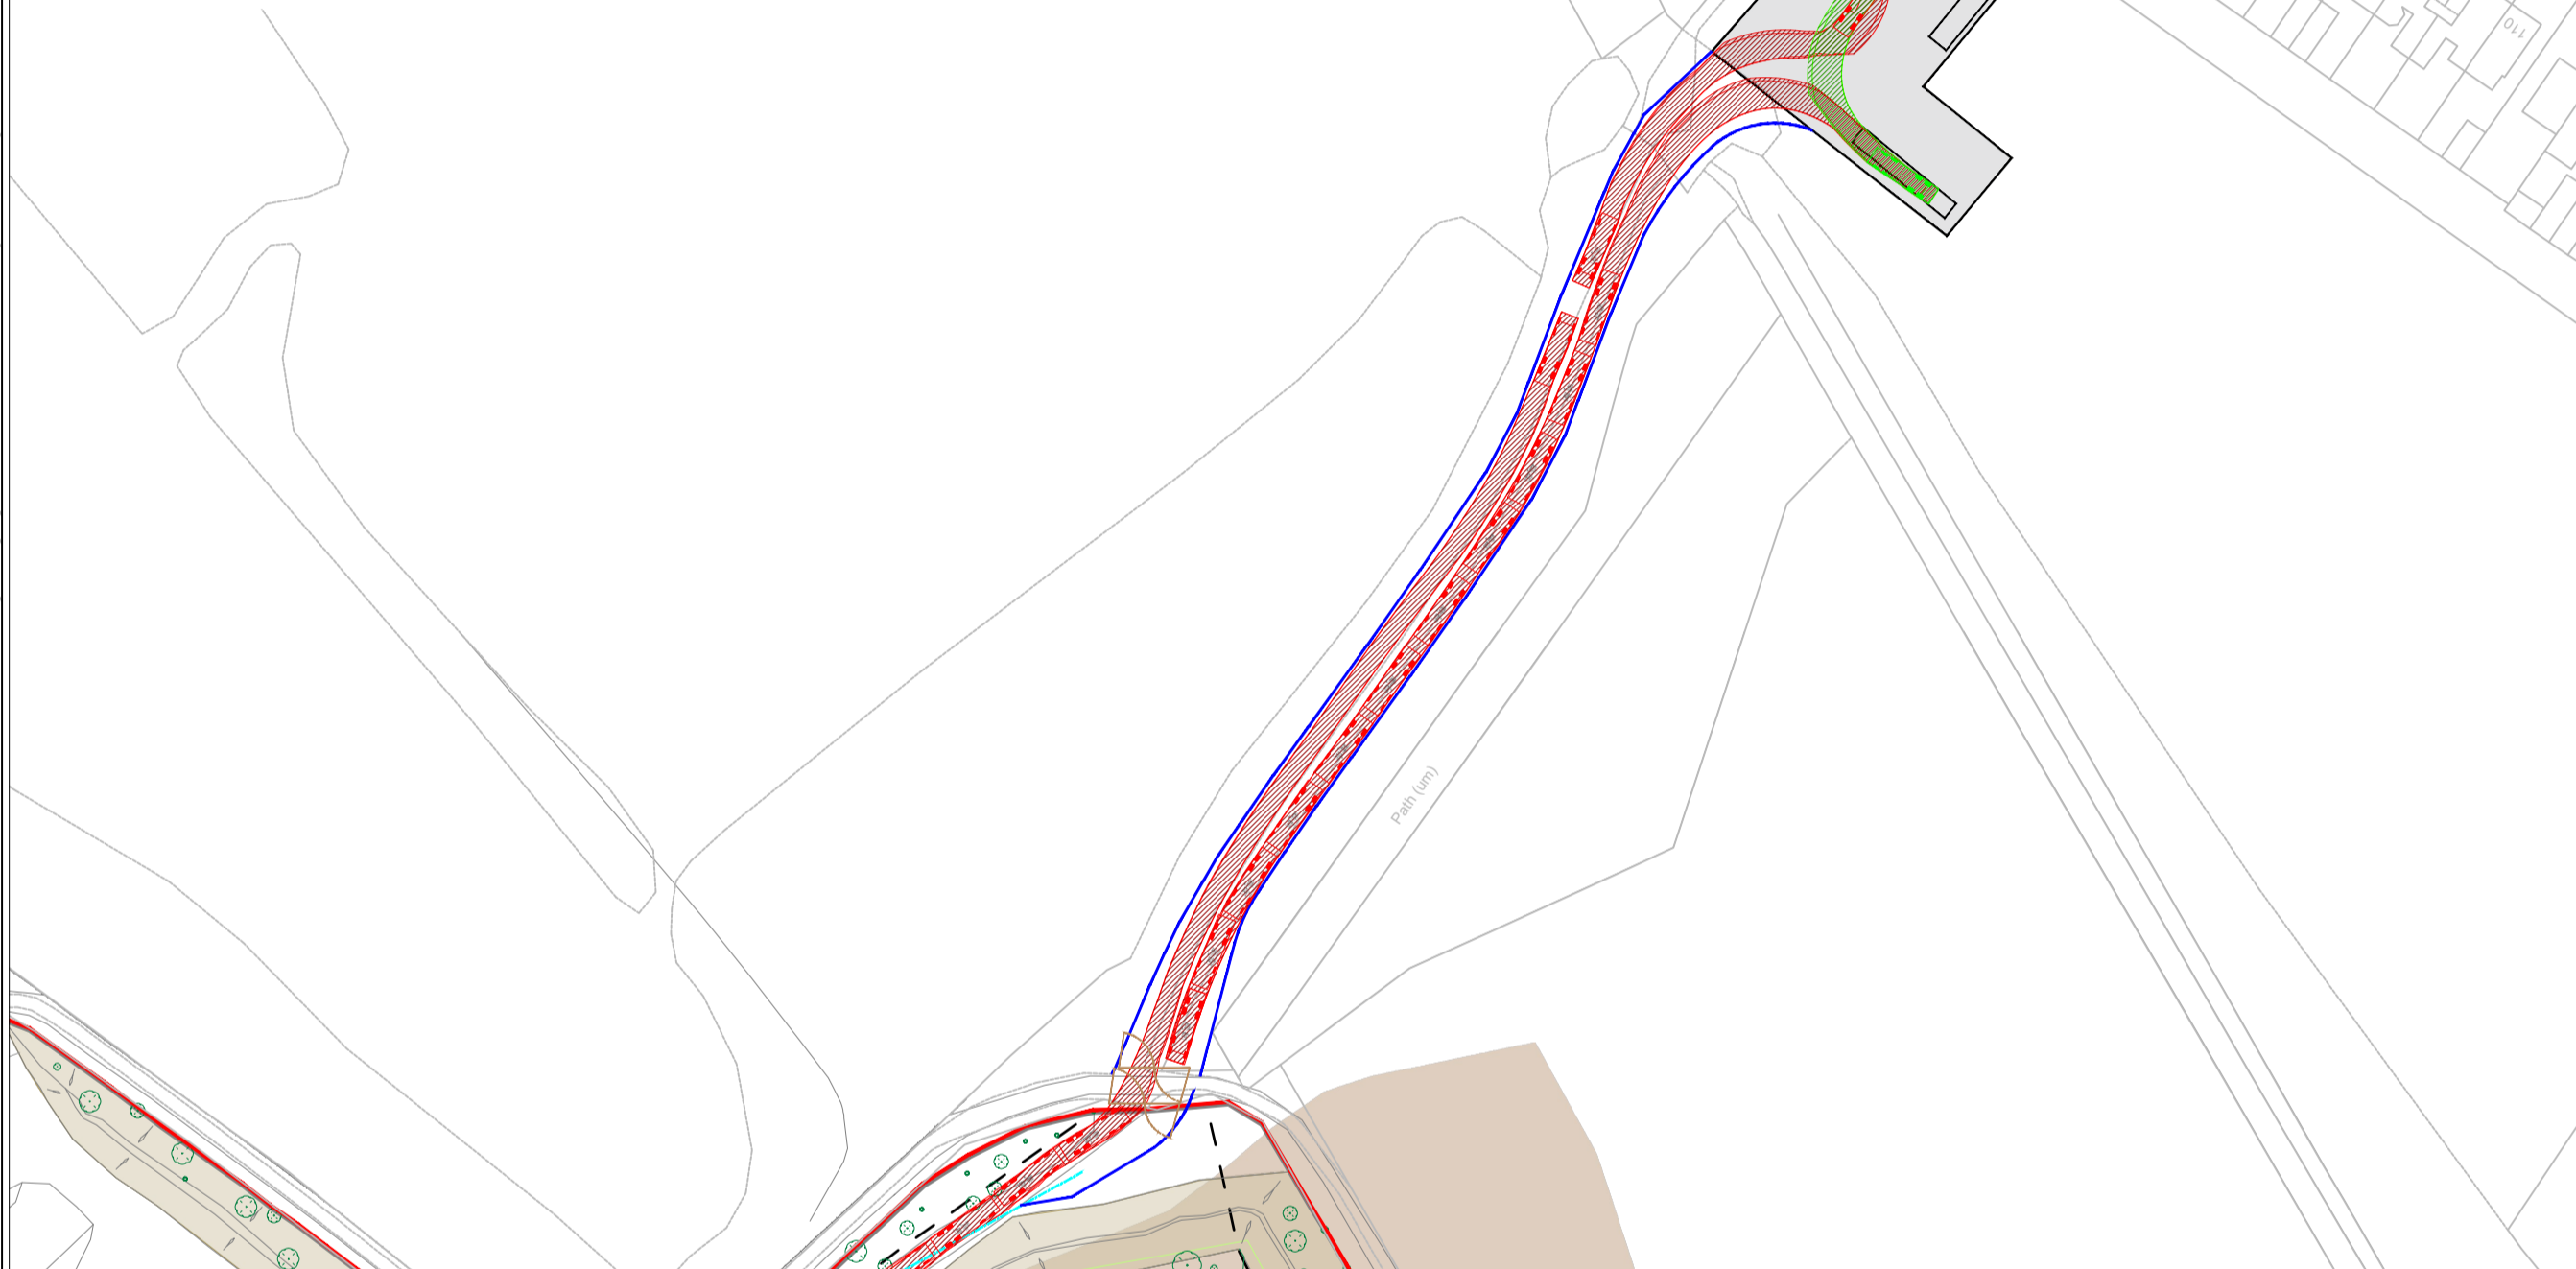


VIEWPORT 3 - SWEPT PATH ANALYSIS (SCALE 1:1000@A1)

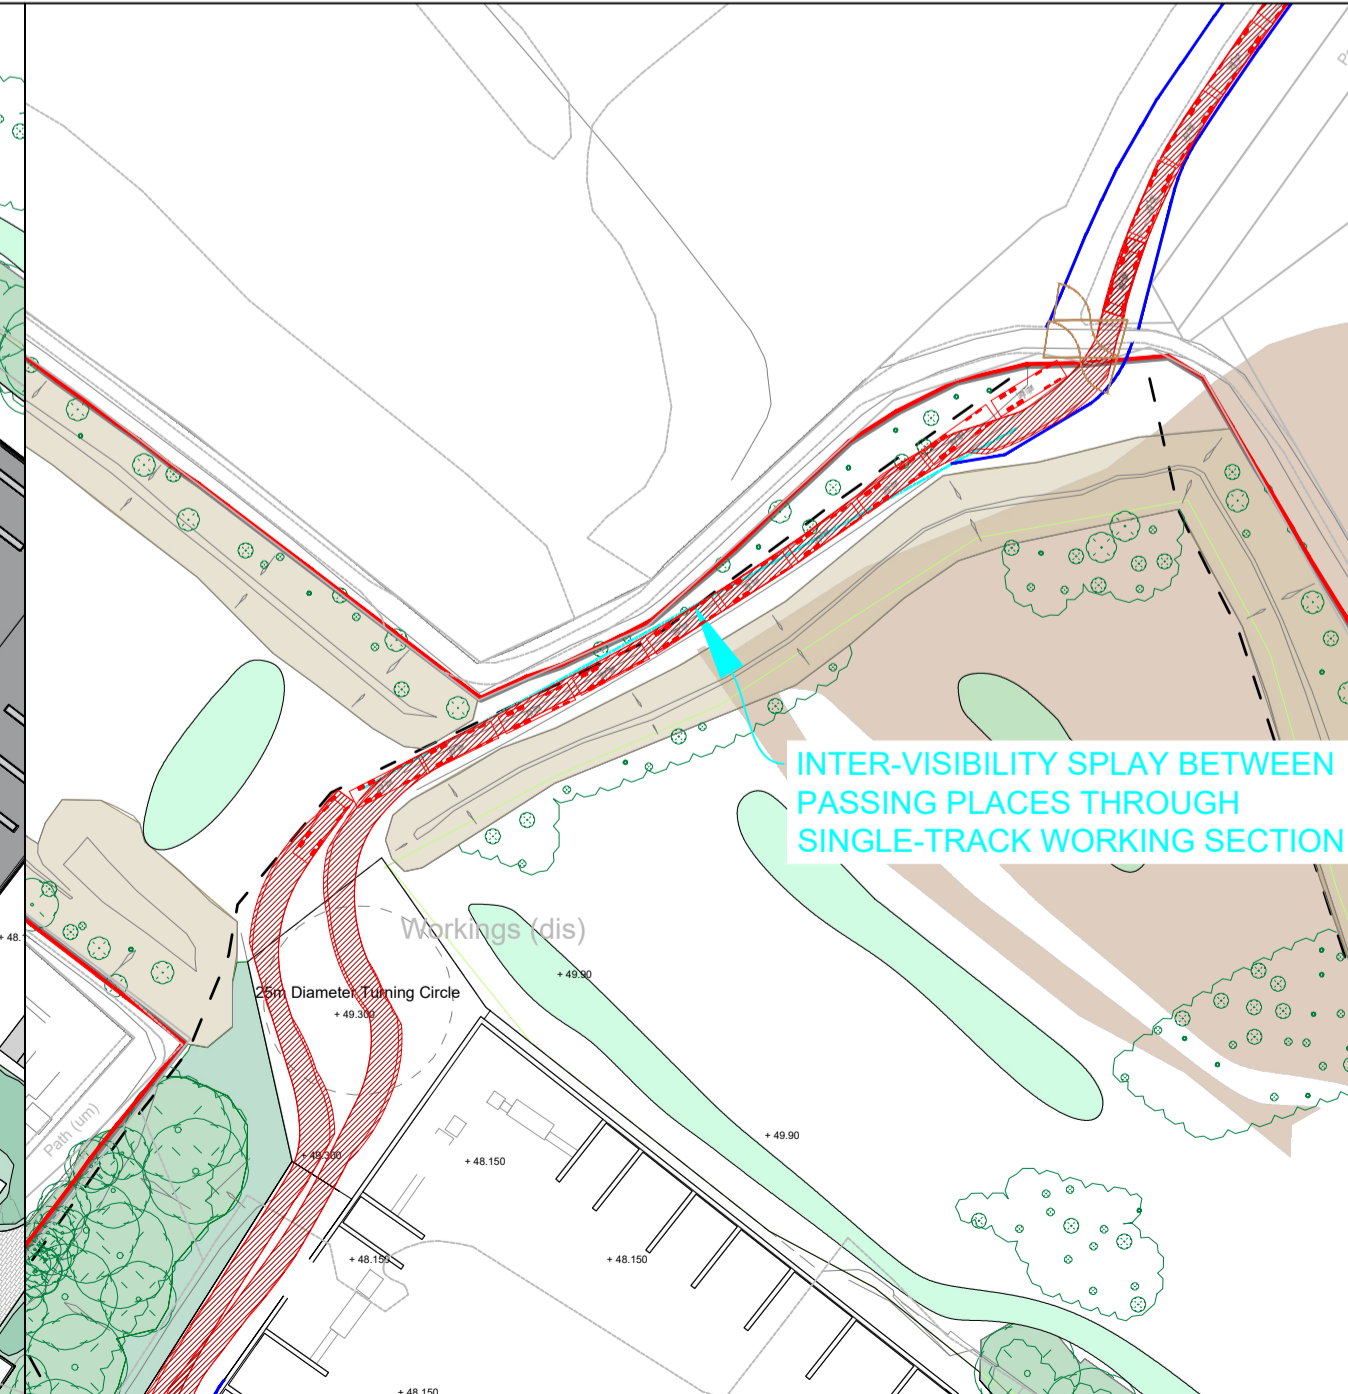

Proposed Widening to Access

Application Ref. 2024/0373 Site Boundary

Design Vehicle:

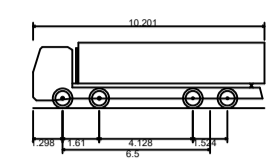

Large Tipper
 Overall Length 10.201m
 Overall Width 2.895m
 Overall Body Height 2.880m
 Min Body Ground Clearance 0.341m
 Track Width 0.271m
 Load to front 4.50t
 Load to rear 11.550m

