


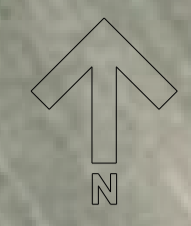





0m 10m 20m 30m 40m 50m 60m 70m 80m 90m 100m

Scale bar 1 : 500 Existing Block Plan 1:500



- NOTES
-  Porous asphalt
  -  3G synthetic turf playing area
  -  Temporary heras fencing
  -  Contractors temporary site welfare/ material storage area with gated access
  -  Temporary Contractors access route
  -  Temporary tree protection fencing refer to drawing MCA-MUK3149-08

Existing entrance, car park and paths to be kept clear at all times and made good on completion.

Rev	Amendment	Date	By
-	Initial Issue		

Client  
DOROTHY HYMAN  
SPORTS CENTRE  
S72 8LH

Project  
3G STP  
FA FRAMEWORK PROJECT

Drawing  
PROPOSED COMPOUND  
PLAN



Drawn	Date	Scales		
NUM	22-05-24	1:500		
Checked	Plot No	Prelim	Check	Final
	01			

Job No Drawing No Rev  
MCA-MUK3149-05 A