




NOTES:  
 This drawing is copyright and shall not be reproduced without permission of 363 Architecture.  
 Do not scale from this drawing, use figured dimensions only.  
 It is the Contractors responsibility to check all dimensions on site.  
 It is the Contractors responsibility to ensure compliance with the Building Regulations.  
 This drawing is to be read in conjunction with all Structural Engineers drawings.  
 This drawing is to be read in conjunction with all relevant drawings and schedules

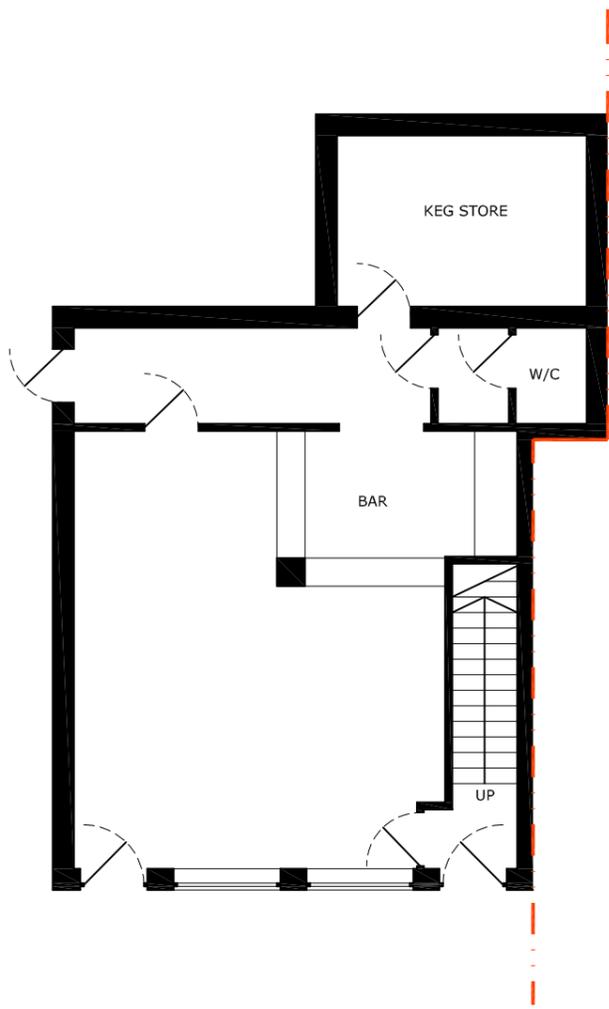


**EXISTING GROUND FLOOR-**  
 1:100 @A3

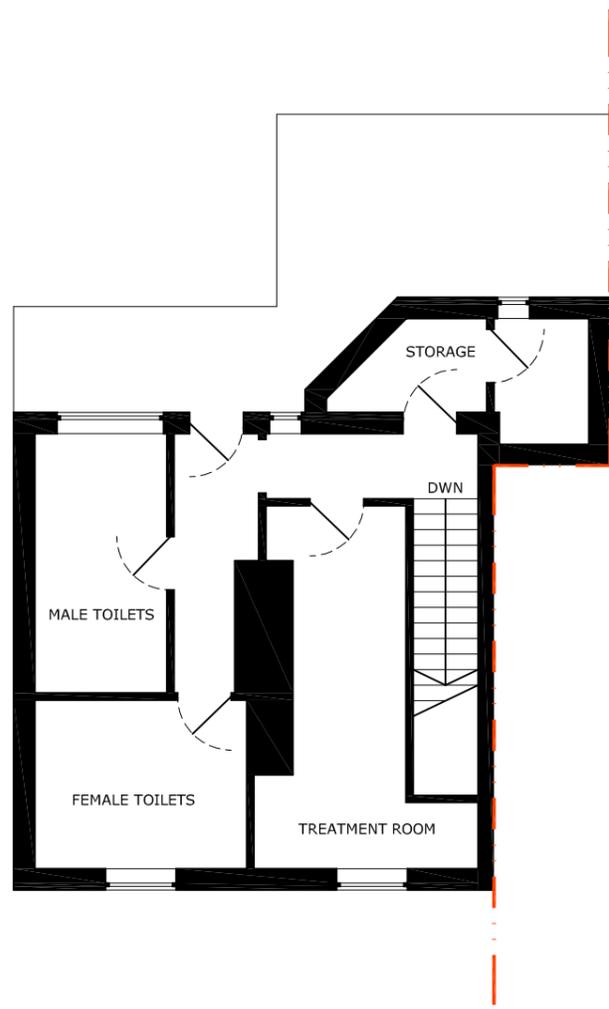

**EXISTING FIRST FLOOR-**  
 1:100 @A3

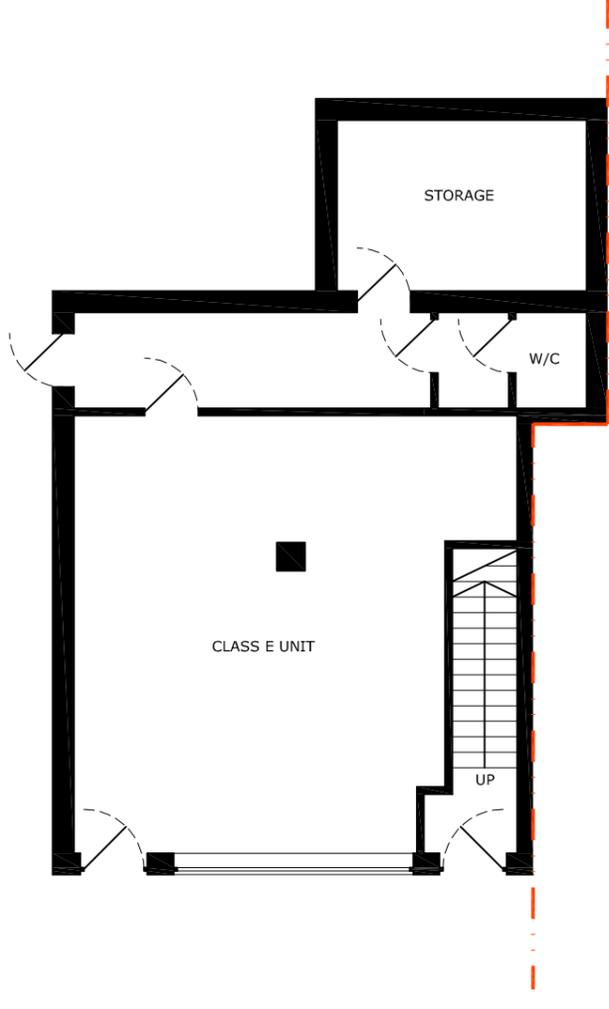

**PROPOSED GROUND FLOOR-**  
 1:100 @A3

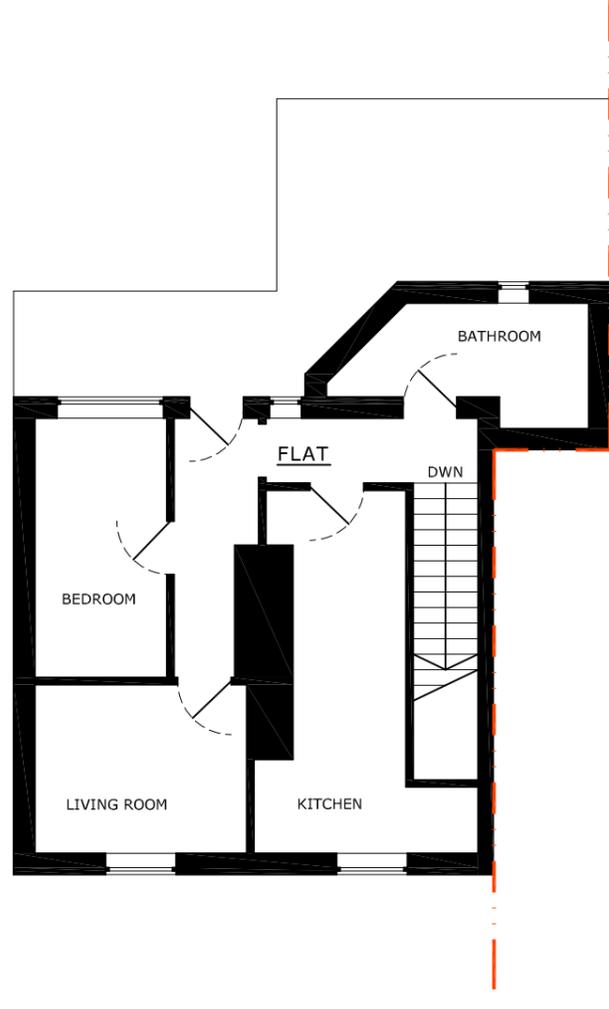

**PROPOSED FIRST FLOOR-**  
 1:100 @A3

**363 Architecture**  
 t: -07940047391 -01274656053  
 e: info@363architecture.com  
 w: www.363architecture.com  
 985 Leeds Road, Bradford, BD3 7ND

DRAWING TITLE: FLOOR PLANS

DATE:	SCALE:	SHEET SIZE:
MAR' 2025	1:100	A3
REF:	LP-01	
STATUS:	PLANNING	
CLIENT:	Mr. FAIQ HAWKAR	
PROJECT ADDRESS:	6 MARKET ST, BARNSELEY, S74 9QR	