


20-11-25

FIBREGLASS/GRG CAST  
JOINT - FIXING



# EXCEL BESPOKE PLASTER

ISSUED BY CP

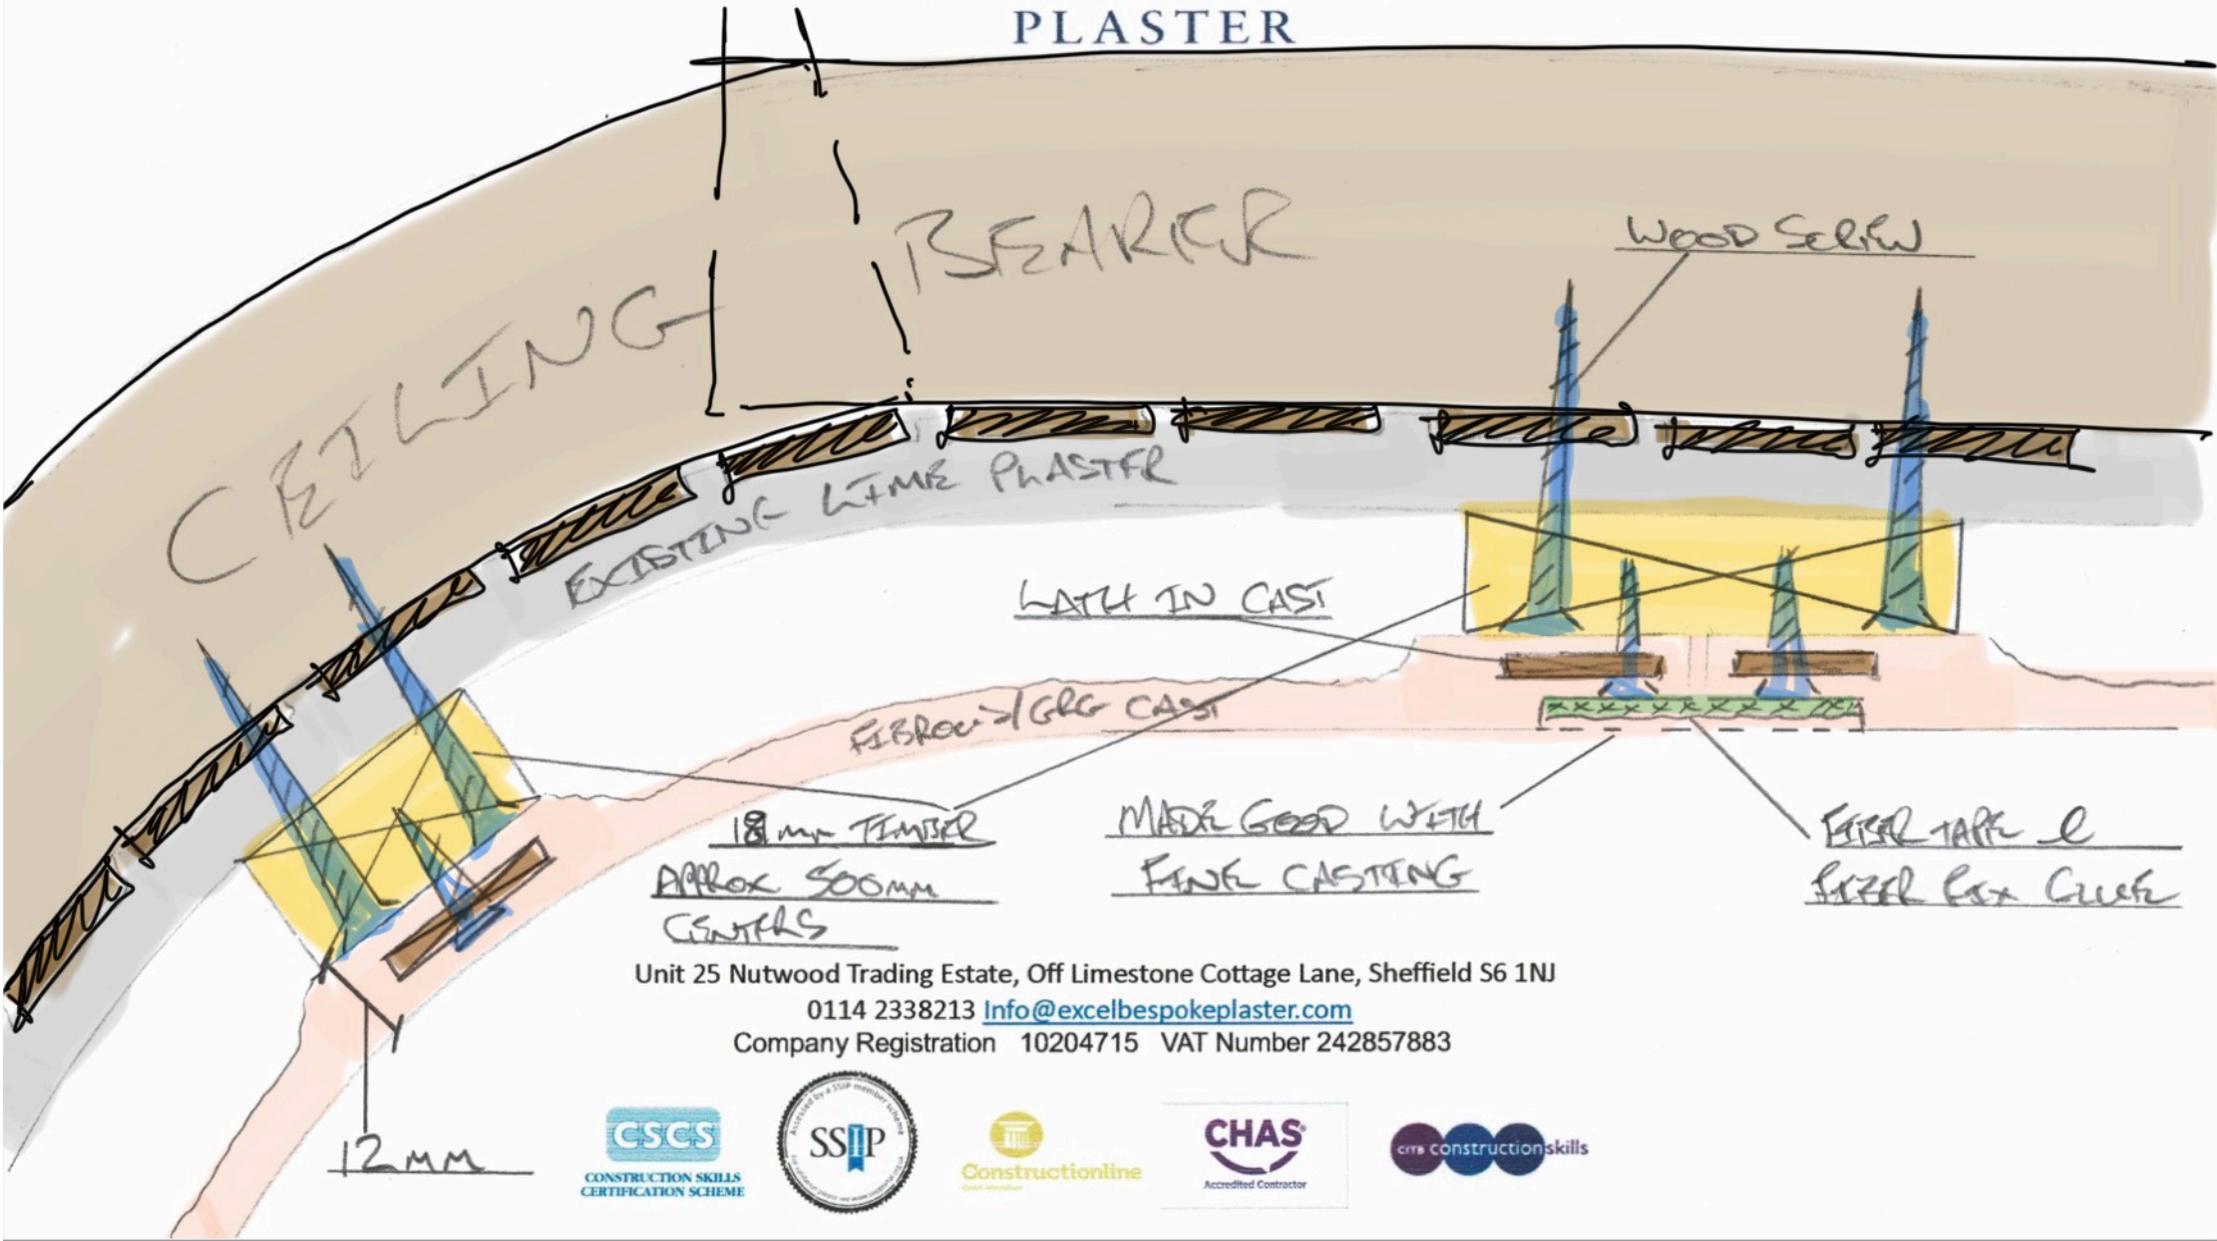

Unit 25 Nutwood Trading Estate, Off Limestone Cottage Lane, Sheffield S6 1NJ

0114 2338213 [Info@excelbespokeplaster.com](mailto:Info@excelbespokeplaster.com)

Company Registration 10204715 VAT Number 242857883

