

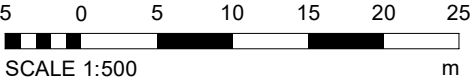
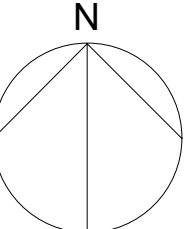
Architects are to be notified of any discrepancies.  
Contractors must check all dimensions on site.  
This drawing is subject to copyright laws and is for use on this project only.  
This drawing is to be used solely for the information as titled only.  
For other information refer to the latest revision of any cross referenced drawings.  
To be read in conjunction with relevant design standards/protocols

This is a colour drawing. In order to ensure any subsequent reproduction is viewed correctly it should be printed in full colour.

SITE AREA			
		ACRES	HECTARES
	SITE APPLICATION BOUNDARY	2.24	0.91

PARKING SCHEDULE	
LIDL ACCESSIBLE SPACES	6
LIDL EVC SPACES	2
LIDL PARENT & TODDLER SPACES	9
LIDL STANDARD SPACES	91
GRAND TOTAL	108

**KEY:**

 RETAINING WALL

Cs	Rev	Description	Date	Drm	Ck
C3		PLANNING AMENDMENT ISSUE	02.04.23	SP	JM
P3		DRAWING UPDATED TO SUIT CLIENT COMMENTS	12.04.23	SP	JM
C4		PLANNING ISSUE	31.01.23	MN	JM
P2		ACCESS TO THE STORE WIDENED. DRAFT ISSUE TO LANDSCAPE ARCHITECT	23.01.23	DM	JM
C3		UPDATES TO THE LANDSCAPING PLAN FOLLOWING THE RECENT CHANGES	11.07.22	SP	DM
C2		ACCESS JUNCTION UPDATED	04.07.22	MN	JM
C1		PLANNING ISSUE	04.02.22	DM	PW
P1		DRAFT ISSUE	08.11.21	DM	JM
		Description	Date	Drm	Ck

## Status

## PLANNING



SMALLEY MARSEY RISPIN

# ARCHITECTS

Floor 2 The Exchange Station Parade Harrogate HG1 1TS  
01423 707 757 admin@smrarchitects.co.uk

## Projec

HOYLAND, CROSS KEYS LANE

## Client



**Drawing Title**

PROPOSED SITE PLAN.

Proj Ref	Origin	Zone	Level	Type	Role	Num	Status	Rev
- 7579 -	SMR -	00 -	ZZ -	DR -	A -	2003 -	A3 -	C5
SMR Job Ref		Sheet		Scale		Drawn		
7579-00-2003		A2		<b>NOTED</b>		BC/MN		