



PROPOSED GROUND FLOOR PLAN

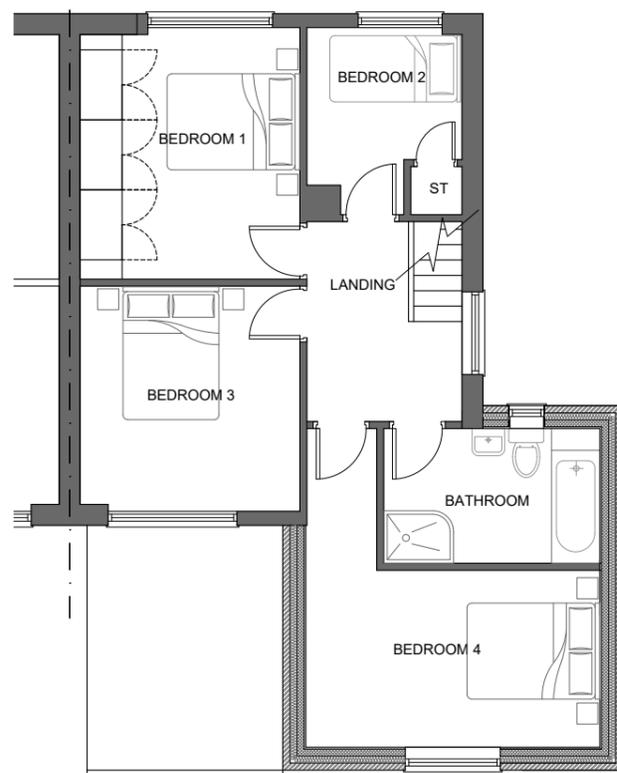

PROPOSED FIRST FLOOR PLAN

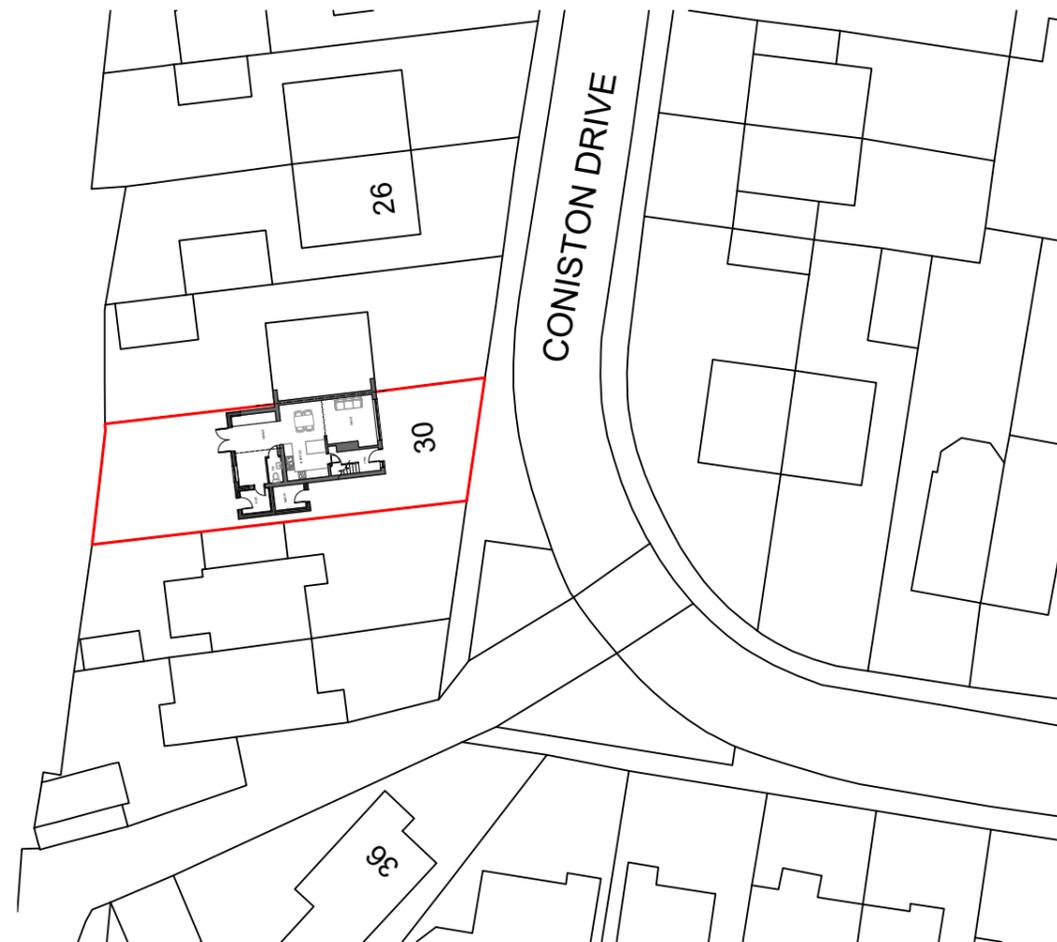

PROPOSED SITE PLAN

- General Notes:**
- NEW MASONRY WALLS TO BE ORANGE BRICK TO MATCH EXISTING
 - NEW WINDOWS TO BE WHITE UPVC TO MATCH EXISTING
 - NEW ROOF TILES TO BE INTERLOCKING TILES TO MATCH EXISTING
 - NEW DOORS TO BE WHITE UPVC TO MATCH EXISTING



Revisions

Rev.	Date	By	Comment
-	05/11/2025	NP	First Issue



PROPOSED FRONT ELEVATION



PROPOSED LEFT SIDE ELEVATION



PROPOSED REAR ELEVATION

Drawing Title
Proposed plans and elevations

Property
30 Coniston Drive,
Bolton-Upon-Dearne,
Barnsley,
S63 8NE
Client
Laura Carroll

Job Reference	Drawing No	Revision
159	159-002	-

Status
Information Only

Drawn by
NP

Scale
1:100/500

Original Size
A3

