


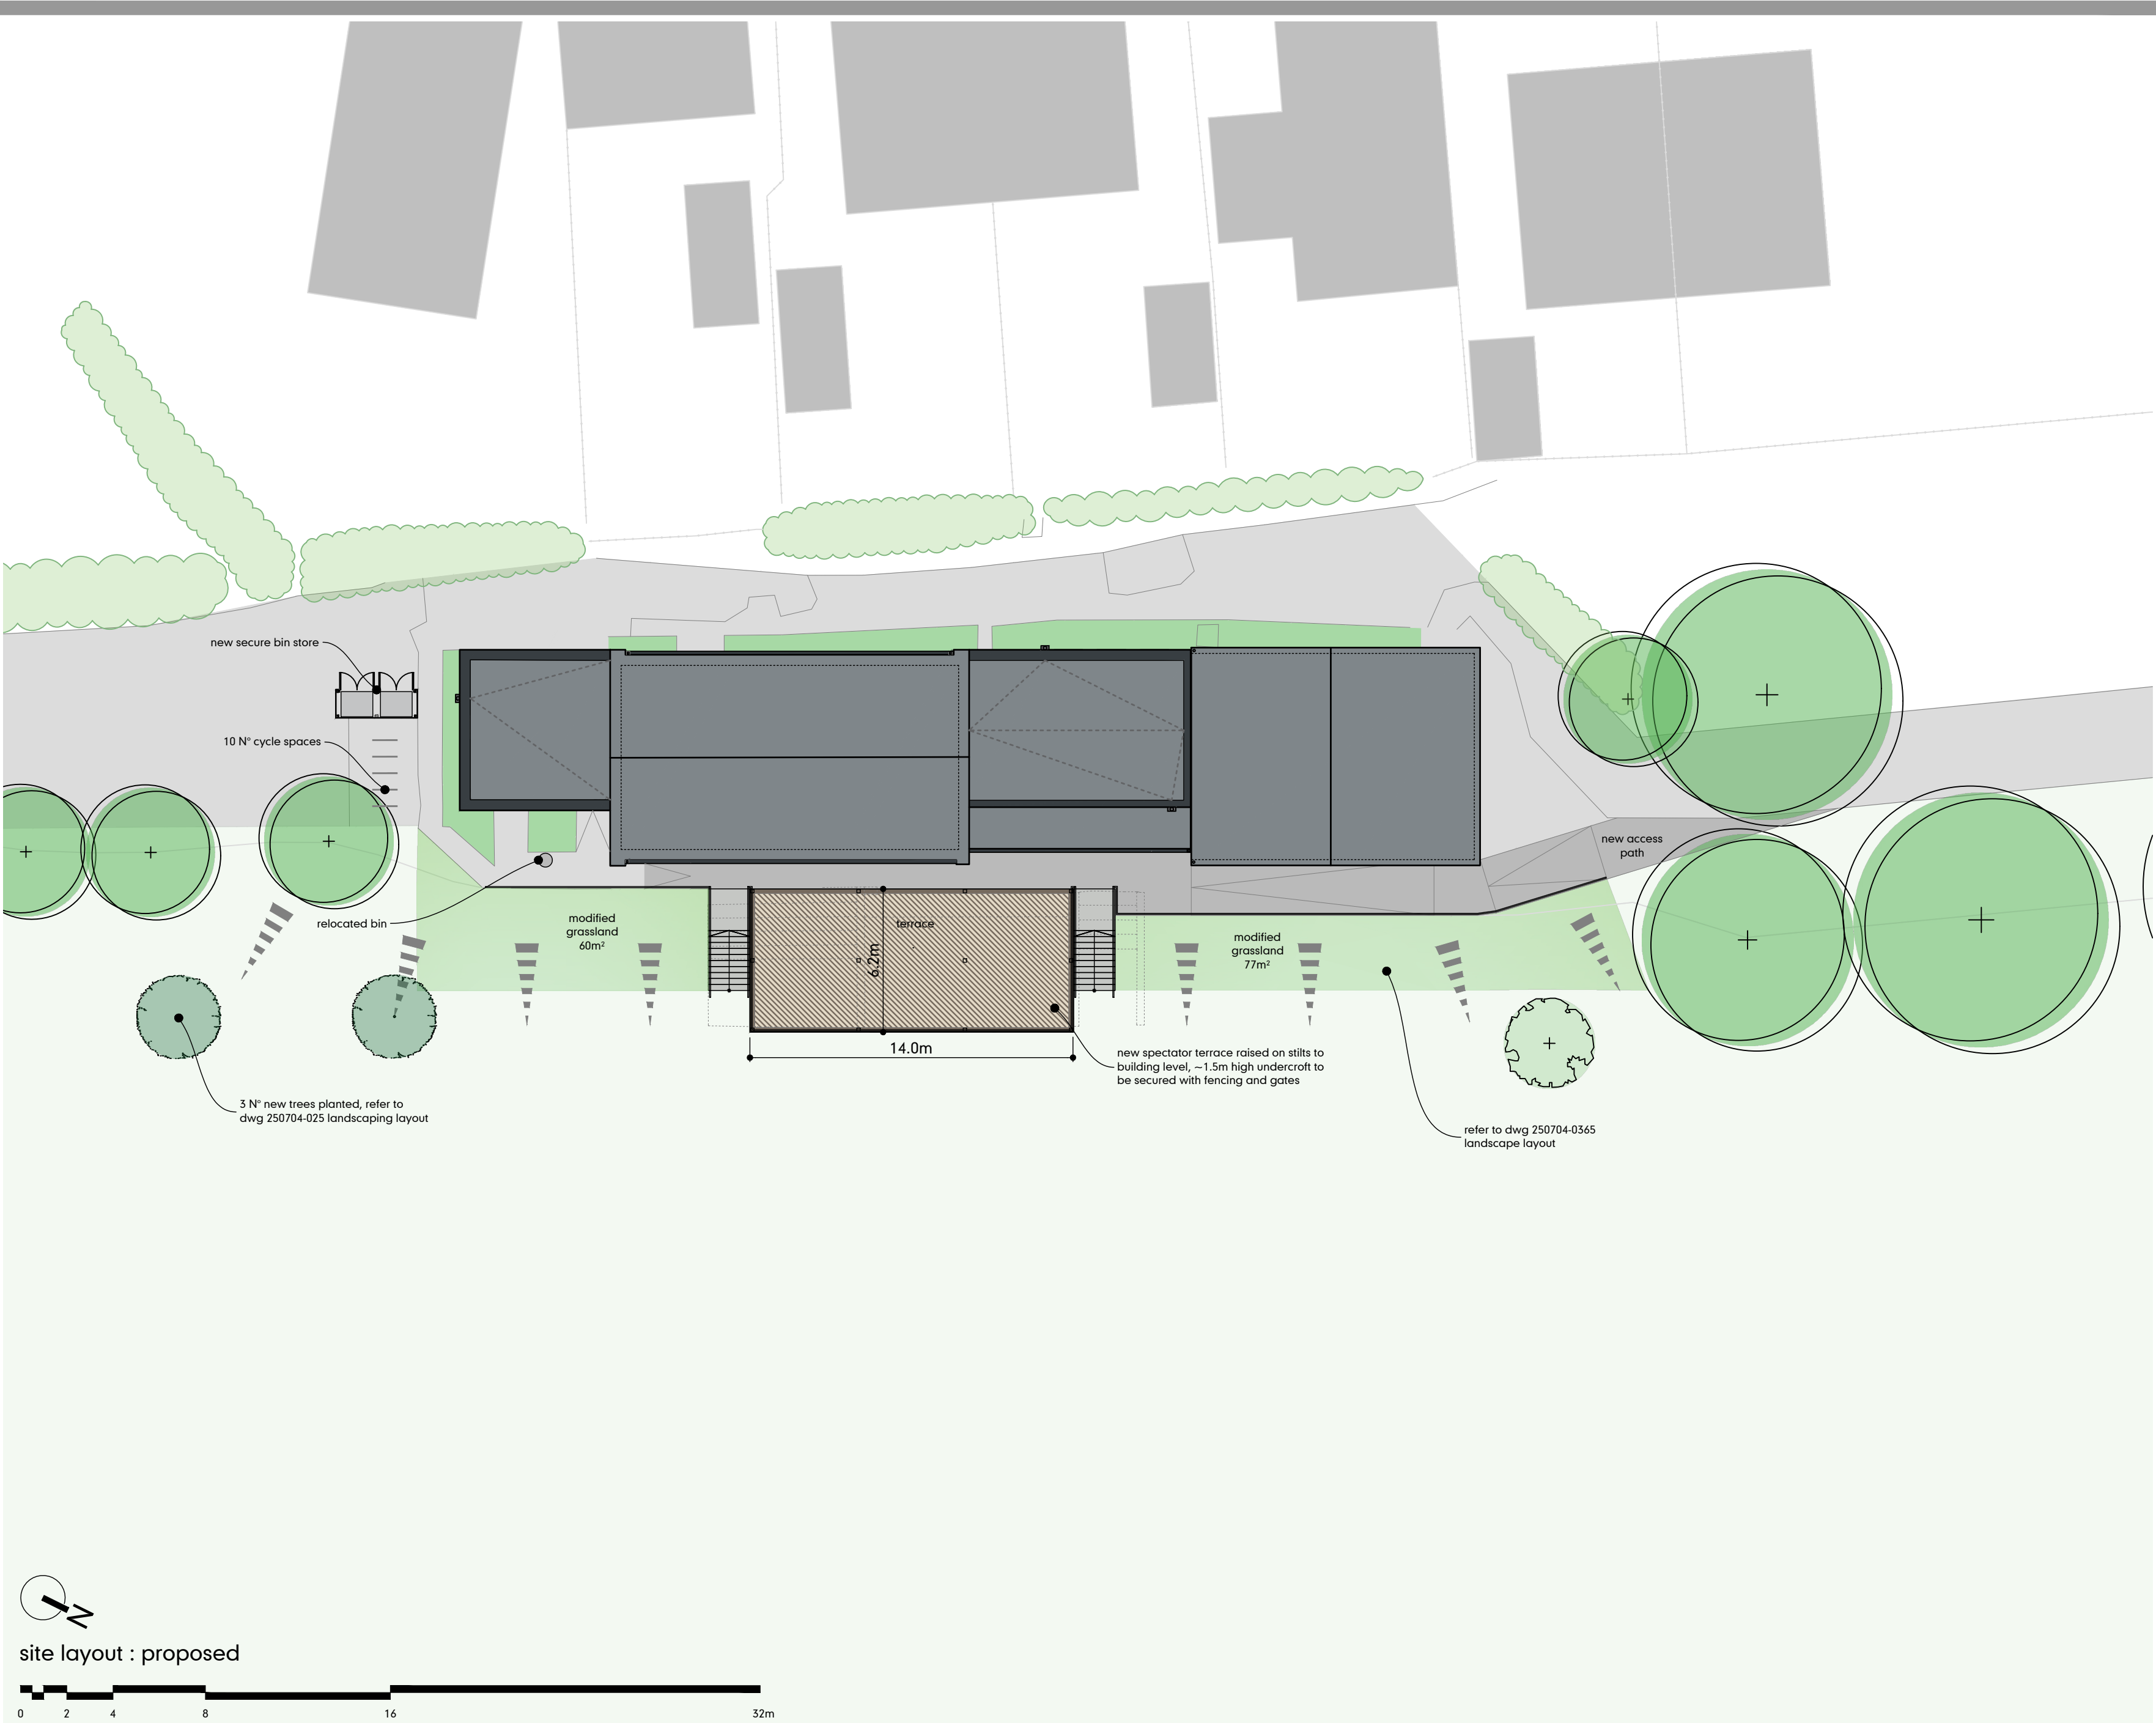

site layout : proposed

drawing N°	250704-022.03	status	Planning
notes			
Do not scale from this drawing — use stated levels and dimensions only. If in doubt, contact Williams Architects Ltd.			

.03	Bin store relocated.	17jul26
.02	Site context added, rwps updated and new cycle spaces included.	25jun26
ver	notes	date



williamsarchitects

Williams-Architects Ltd
Studio 8, The Garage Studios
41-45 St Mary's Gate
The Lace Market
Nottingham NG1 1PU
0115 945 5691
enquiries@williams-architects.co.uk
www.williams-architects.co.uk
Registered in England & Wales. N° 5096848

this drawing and its contents, on paper and as the originating data file, remain the copyright of Williams-Architects Ltd
© Williams-Architects Ltd, 2026

client	BWB Consulting Ltd	created	10jun26
project	Carlton Pavilion	job N°	250704
title	Site Layout : Proposed	scale	1:200 @ A2

drawing N°	250704-022.03	status	Planning
------------	---------------	--------	----------