



DEVELOPMENT KEY

- 1 Improved Highways visibility sight lines
- 2 Small Barn Conversion to Holiday Let
- 3 Large Barn structural repairs to walls and roof
- 4 Large Barn conversion for WCs and Kitchen
- 5 House Kitchen Extension

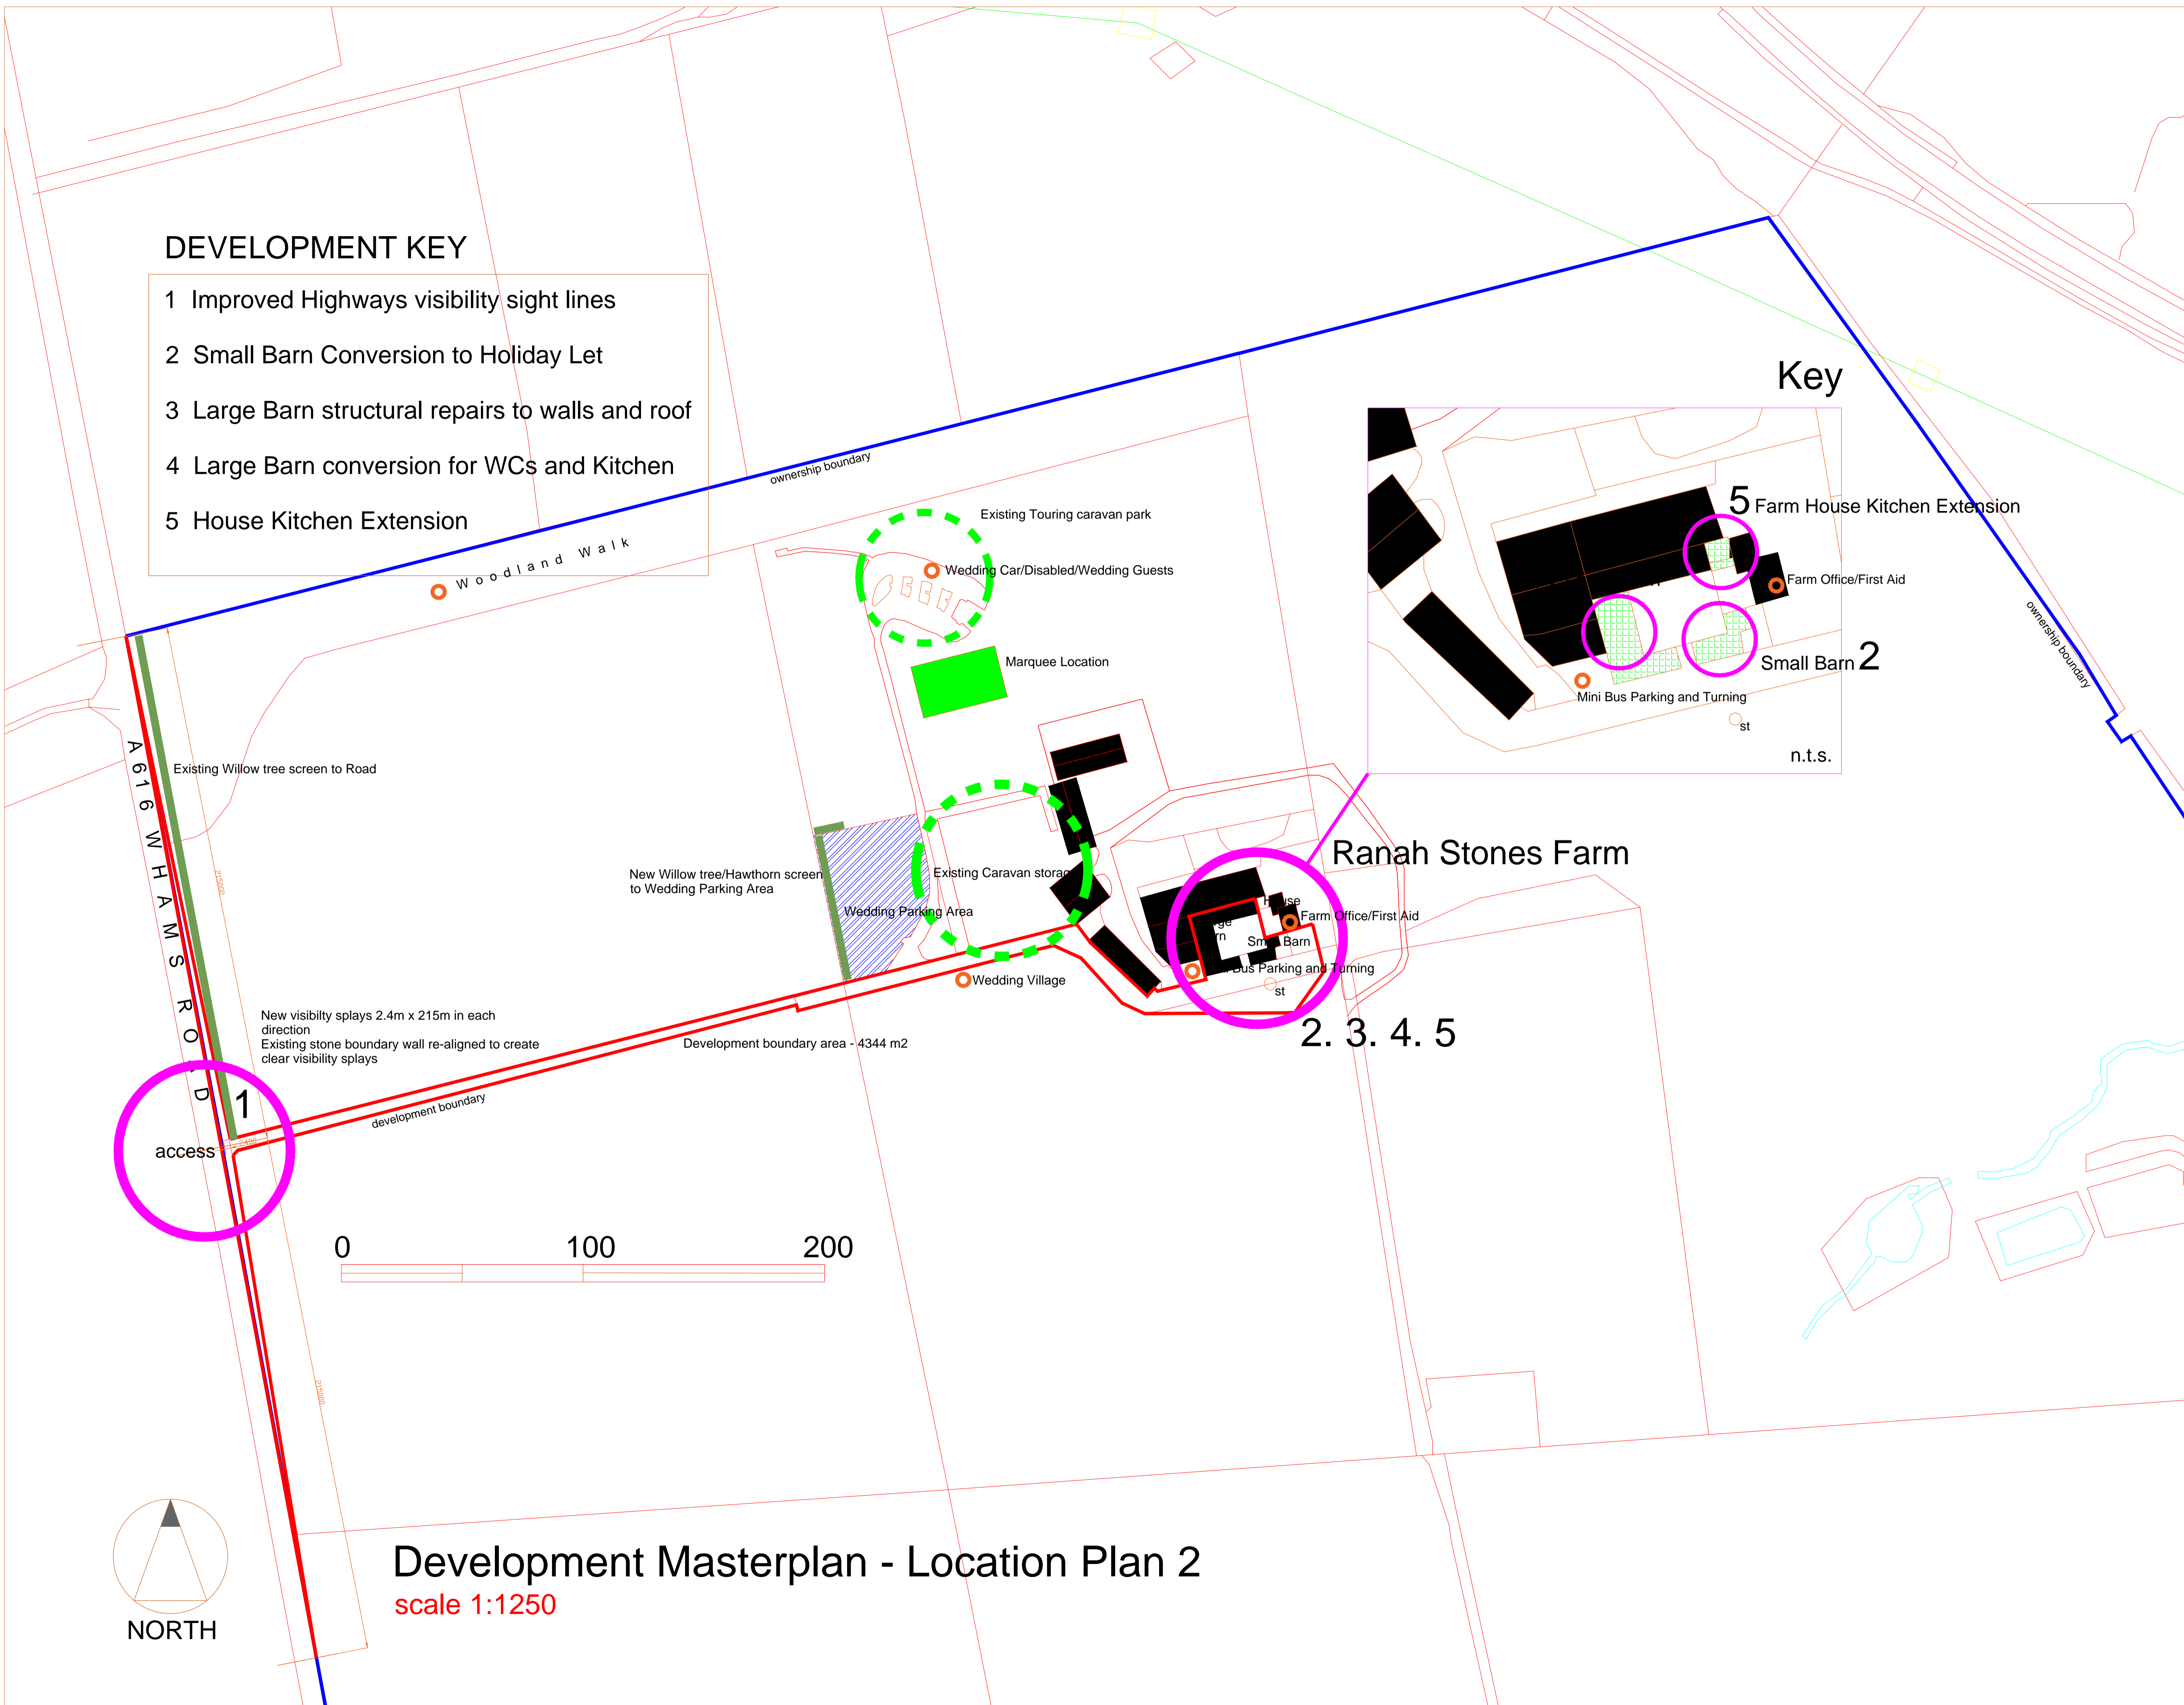

Key

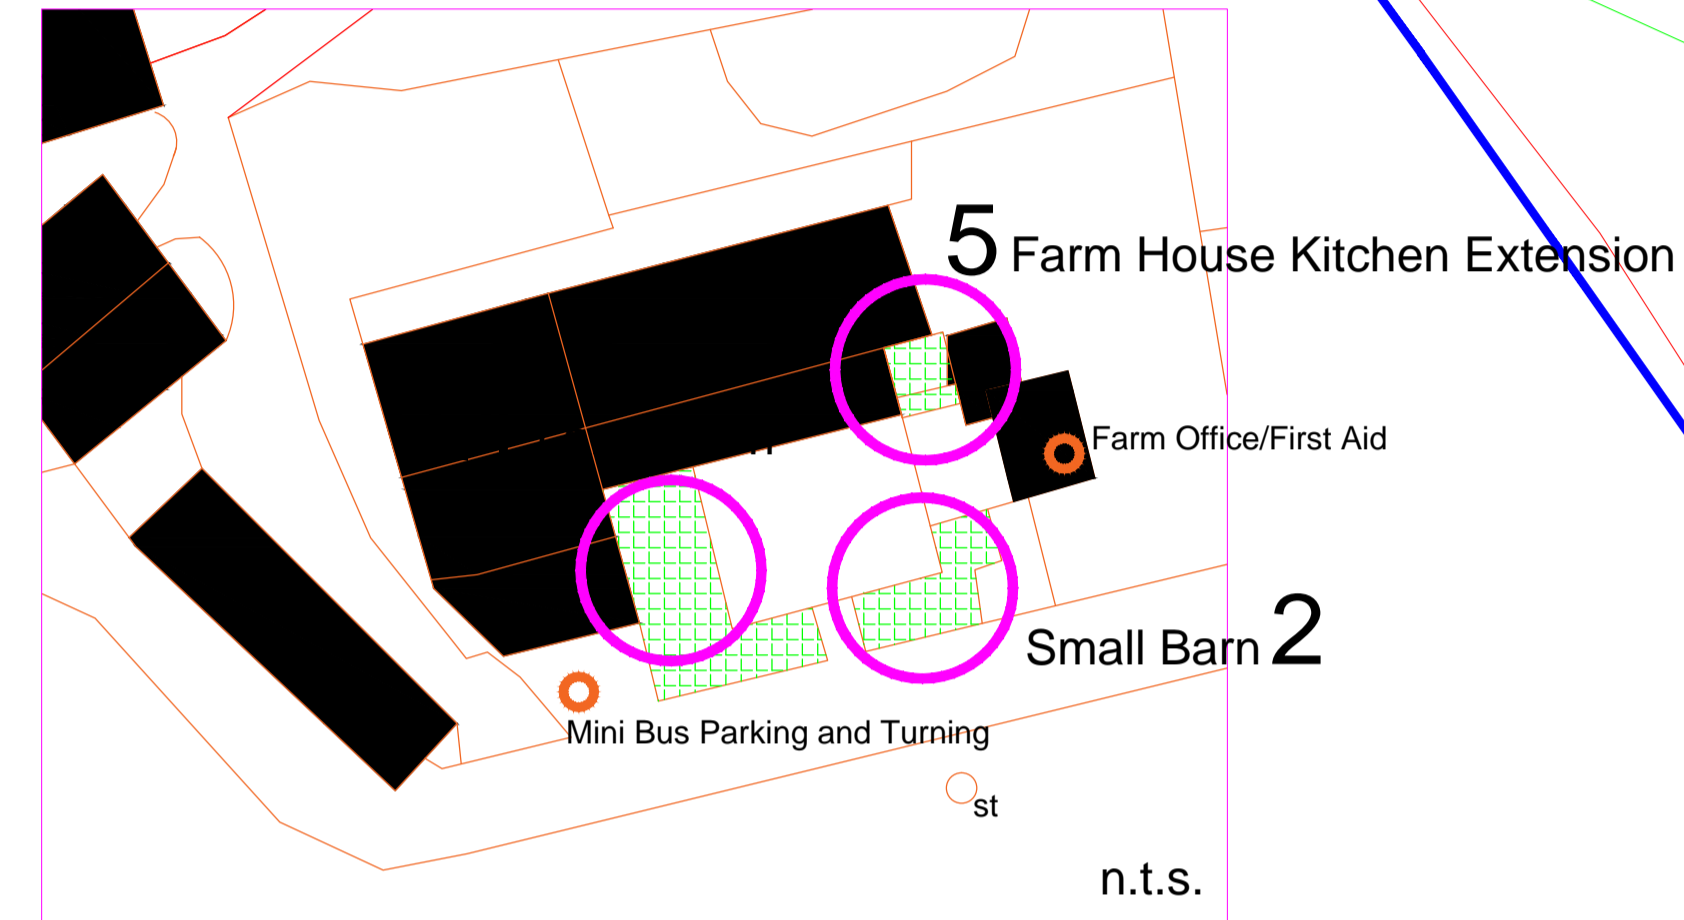

Ranah Stones Farm

2. 3. 4. 5

Notes:

Copyright Reserved. This drawing must only be used for the Client and location specified in the title block. It may not be copied by any third party without prior written consent from Walker Associates Architects LLP

This drawing is only for the purposes described below and must not be used for any other purpose.

Do not scale from this drawing. Dimensions, where shown, should be used and are generally dimensioned in millimetres unless otherwise stated and should be considered as accurate subject to further on-site pre-commencement confirmation.

Prior to any work on site, Walker Associates Architects LLP must be contacted to check the validity of the drawing.

Rev	Date	Amendment	By
B	Apr 21	Wedding Venue Parking	mlw
A	Jan 20	Boundary/Title amended	mlw

PLANNING 01

Client:
Ranah Stones Farm
Hazelhead Sheffield

Job:
Ranah Stones Farm Development

Drawing Title:
Development Masterplan - Location Plan 2

Drawing No:
WAA 052 / P01 / MP 004 / LP 2 Rev B

Scale:
1:1250 @ A1

Date:
Nov 2019

Drawn By:
mlw



Development Masterplan - Location Plan 2

scale 1:1250

5 New Hagg,
Oldfield Road,
Holmfirth, Huddersfield,
West Yorkshire,
HD9 6RN

Tel: 01484 303800
Email: enquiries@waarchitects.info
Web: www.walkerassociates-architects.com