

- 53 No. Aucuba japonica 'Rozannie'
- 53 No. Prunus laurocerasus 'Otto Luyken'
- 105 No. Pachysandra terminalis 'Green Carpet'
- 2 No. Amelanchier lamarckii
- 46 No. Hebe 'Mrs Winder'
- 73 No. Euonymus japonicus 'Ovatus Aureus'
- 40 No. Spiraea japonica 'Goldflame'
- 52 No. Hebe albicans 'Red Edge'
- 35 No. Prunus laurocerasus 'Otto Luyken'
- 3 No. Betula utilis jacquemontii


**Plant Schedule**

Number	Species	Girth	Height	Specification
2	Amelanchier lamarckii			Multi-Stemmed 'Bushy 3 brks 2x RB
3	Betula utilis jacquemontii	18-20cm	450-500cm	3x Extra Heavy Standard, Clear Stem min. 200

Number	Species	Height	Pot Size	Specification	Density
53	Aucuba japonica 'Rozannie'	30-40cm	3L	Bushy 3 brks C	3/m <sup>2</sup>
73	Euonymus japonicus 'Ovatus Aureus'	30-40cm	3L	Bushy 3 brks C	4/m <sup>2</sup>
46	Hebe 'Mrs Winder'	20-30cm	3L	Bushy 5 brks	4/m <sup>2</sup>
52	Hebe albicans 'Red Edge'	20-30cm	3L	Bushy 5 brks	4/m <sup>2</sup>
105	Pachysandra terminalis 'Green Carpet'	20-30cm	3L	C Several shoots	4/m <sup>2</sup>
35	Prunus laurocerasus 'Otto Luyken'	30-40cm	3L	Bushy 3 brks C	3/m <sup>2</sup>
40	Spiraea japonica 'Goldflame'	30-40cm	3L	Bushy 6 brks C	4/m <sup>2</sup>

LOCATION PLAN  
SCALE 1:1250

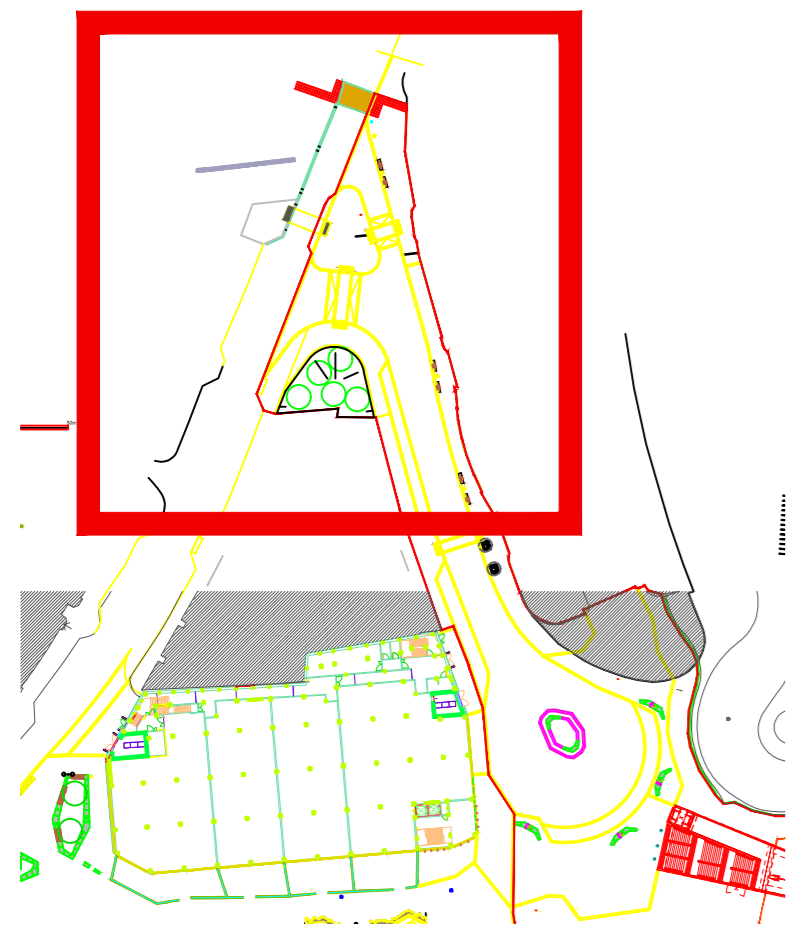

**Notes:**

- This drawing is copyright.
- Do not scale dimensions from this drawing.
- This drawing is to be read in conjunction with all other relevant drawings.
- All discrepancies on this drawing are to be reported to the architect.
- Do not modify any element of this drawing.
- Use drawing only for purpose(s) issued.

North Sign / Key Plan

The following external model files are included within this drawing:

Rev	Date	Revision Notes	Dn	Rv

Client / Contractor

**IBI** Intelligence Buildings Infrastructure www.ibigroup.com

Project  
**BARNSELY PUBLIC REALM**

Drawing Title  
**PUBLIC REALM  
PLANTING PLAN - MIDLAND STREET  
[CHIP SHOP]**

Job Number <b>51268</b>	Drawing Originated Date <b>02/06/21</b>	PAS 1192 Status Code <b>-</b>
Scale@A2 <b>1:200</b>	Purpose <b>PLANNING</b>	

Drawing Number <b>BBTC-IBI-N4-L-G700-PL-0013</b>	Revision <b>-</b>
---	----------------------