




LOWER GROUND FLOOR

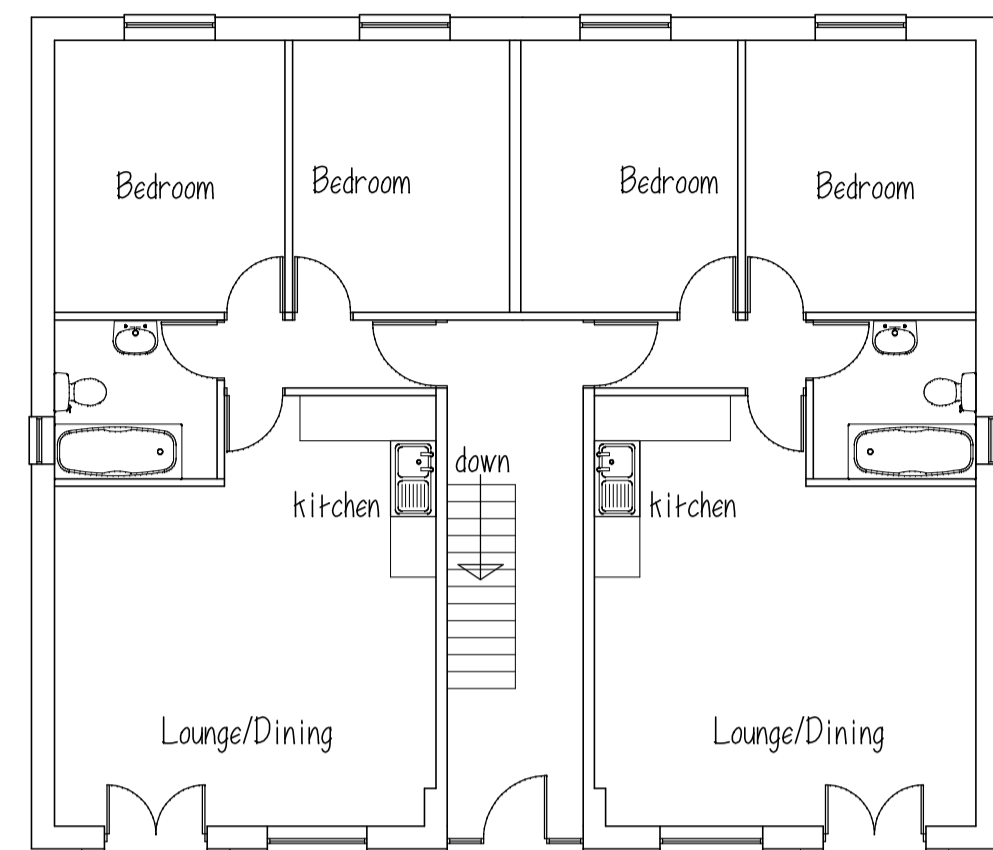


GROUND FLOOR

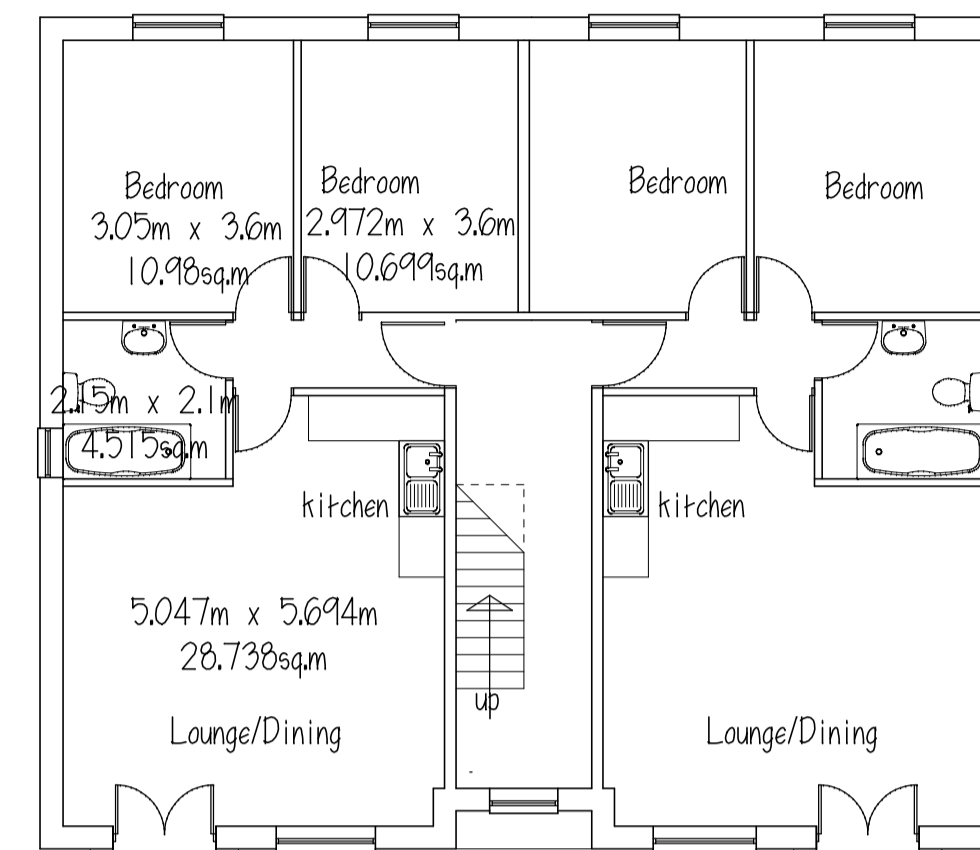

FIRST FLOOR

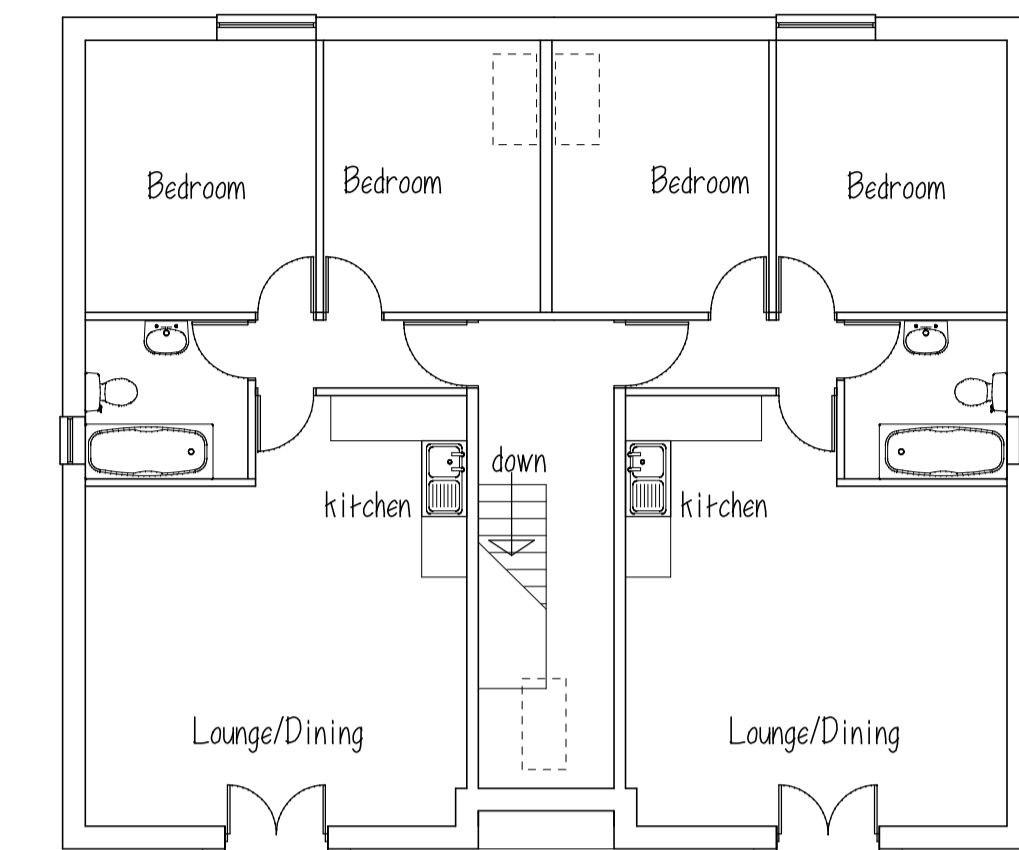

SECOND FLOOR

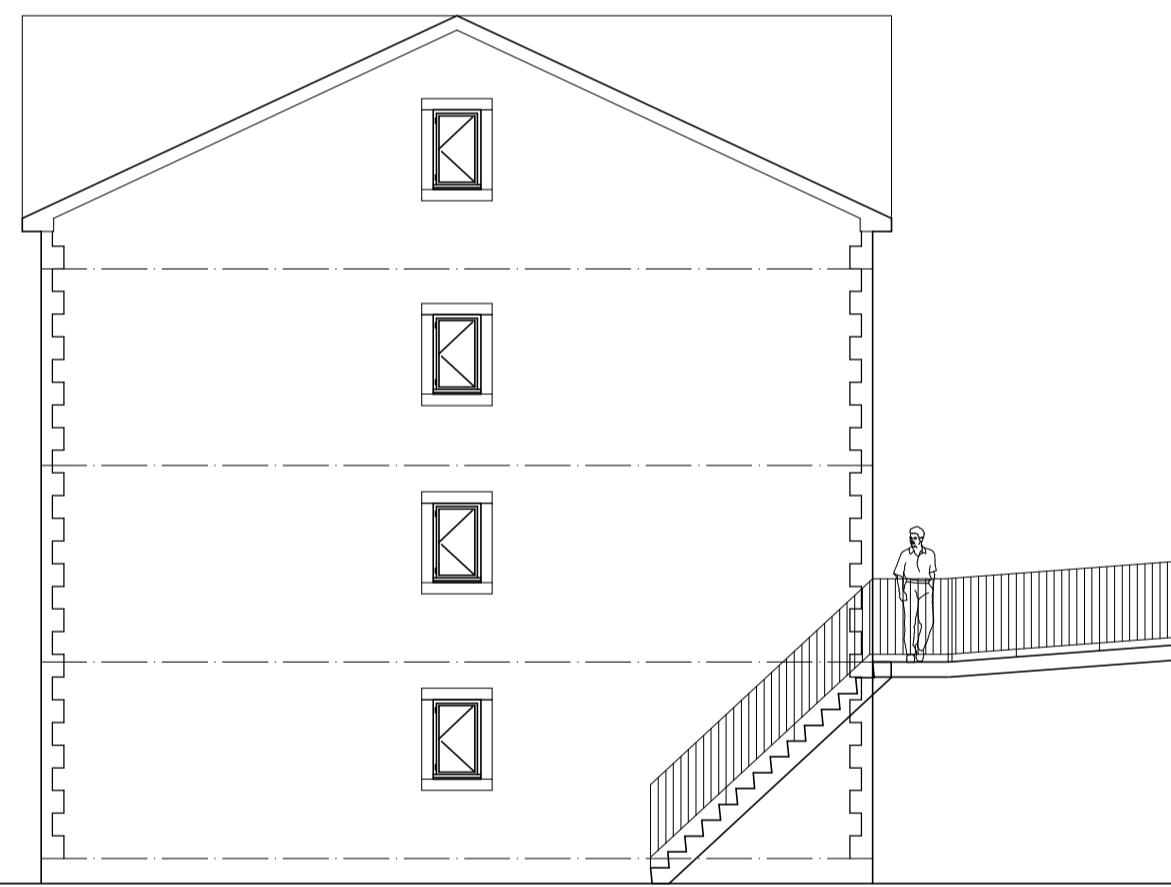

SIDE ELEVATION



FRONT ELEVATION



REAR ELEVATION



STREET SCENE

MR P J FIRTH  
 PROPOSED APARTMENTS  
 ADJ. LOCKE AVE  
 BARNSELY

PLANS & ELEVATIONS

1:100@A1 JAN18 Rev A

**Peter Thompson**  
 "Linwood"  
 Barnsley Road  
 Dodworth  
 Barnsley S75 3JR  
 M.C.I.A.T.  
 Tel: 01226 201391  
 m. 07973251730  
 e-mail peter-thompson@hotmail.co.uk