



ROYSTON PARK

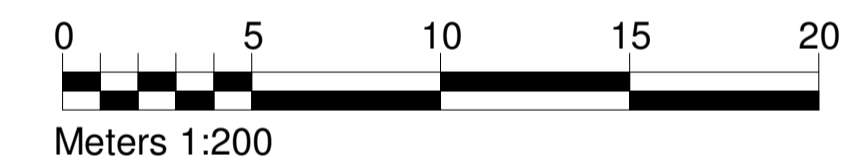

KEY:

- 0.9m Brick wall and piers with fence to 1.8m
- Existing 1.5m Timber Fence to be Retained
- Existing fence
- 1.8m Close Boarded Timber Fence
- Conifers/Hedges

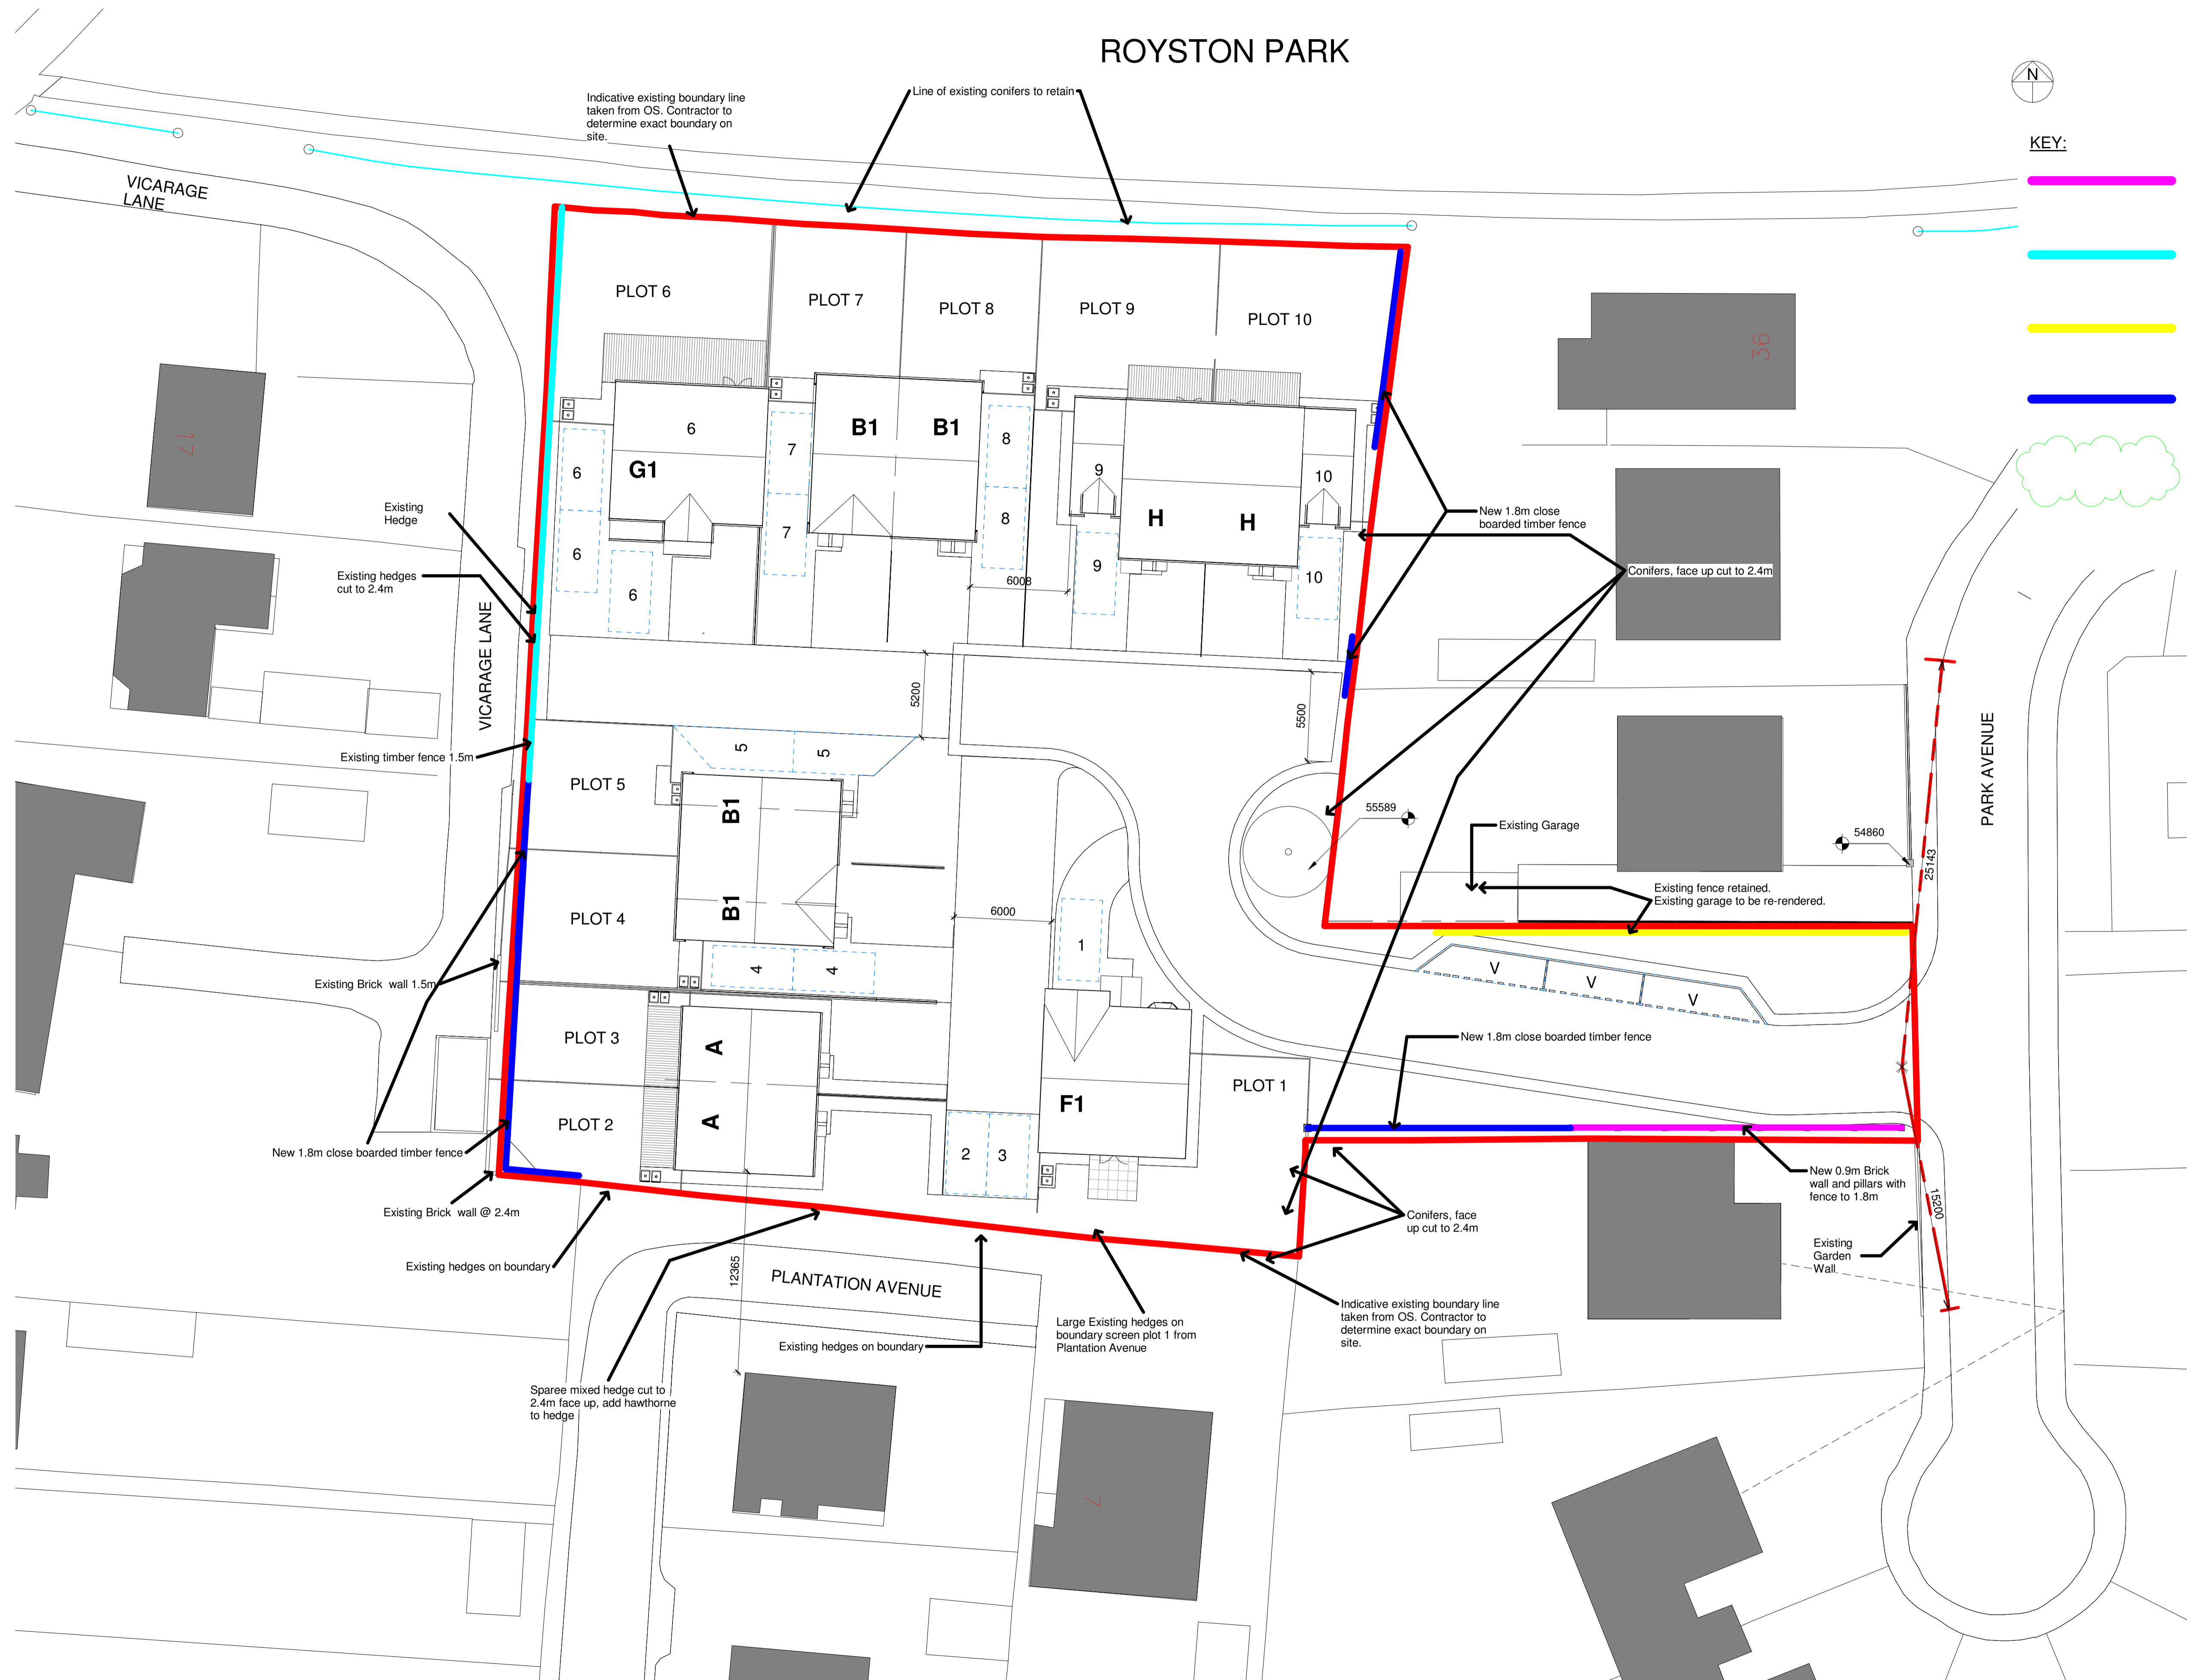

Rev	Date	Drawn	Description

Self Architects

Client: D Noble Limited

Project: Proposed Housing Development Park Avenue, Royston, Barnsley, S71 4AD

Title: Boundary Treatment Plan

Scales: A1	Drawn: TF	Date: 26/04/2017 16:36:42	Checked: SL
------------	-----------	---------------------------	-------------

Drawing no: 4200 37 Rev:

24a St Andrews Road, Sheffield, S11 9AL
T: 014 258 8125 E: design@selfarchitects.co.uk W: www.selfarchitects.co.uk

Boundary Treatment Plan - As Proposed
1 : 200