


194, Houghton Road, Thurnscoe, Barns

SCALE 1:500

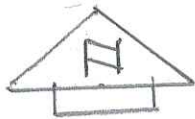

CLAYTON LANE

8

6

2

198

14

37.0m

HOUGHTON ROAD

Mast

Shelter

37.3m

