

THIS DOCUMENT HAS BEEN PREPARED IN ACCORDANCE WITH THE SCOPE OF INSPIRE DESIGN & DEVELOPMENT LTD'S APPOINTMENT WITH ITS CLIENT AND IS SUBJECT TO THE TERMS OF THAT APPOINTMENT. INSPIRE DESIGN & DEVELOPMENT LTD ACCEPTS NO LIABILITY FOR ANY USE OF THIS DOCUMENT OTHER THAN BY ITS CLIENT AND ONLY FOR THE PURPOSES FOR WHICH IT WAS PREPARED AND PROVIDED. © INSPIRE DESIGN & DEVELOPMENT LTD 2025

SAFETY, HEALTH AND ENVIRONMENTAL INFORMATION
IN ADDITION TO THE HAZARDS / RISKS NORMALLY ASSOCIATED WITH THE TYPES OF WORK DETAILED ON THIS DRAWING, PLEASE NOTE THE FOLLOWING REGARDING SIGNIFICANT RISKS CONSIDERED UNUSUAL, LIKELY TO BE DIFFICULT TO MANAGE OR NOT LIKELY TO BE OBVIOUS TO A COMPETENT CONTRACTOR OR OTHER DESIGNERS.
CONSTRUCTION A. PROPOSED CONNECTION TO AN EXISTING MANHOLE WITH UNKNOWN INVERT LEVEL. TO BE CONFIRMED BY CONTRACTOR & REPORTED BACK TO INSPIRE DESIGN & DEVELOPMENT
MAINTENANCE / CLEANING
DECOMMISSIONING / DEMOLITION
IT IS ASSUMED THAT ALL WORKS WILL BE CARRIED OUT BY A COMPETENT CONTRACTOR WORKING, WHERE APPROPRIATE, TO AN APPROVED METHOD STATEMENT.

- NOTES:
- DO NOT SCALE FROM THIS DRAWING.
 - ALL MEASUREMENTS ARE IN METERS UNLESS OTHERWISE STATED.
 - DRAWING NOT ISSUED FOR CONSTRUCTION.

REV	DATE	NAME	CHECK	NOTE


DRAWING STATUS:
FOR APPROVAL
 CLIENT
OAK AND PROSPER CONSTRUCTION LTD



PROJECT
PARK ROAD, WORSBROUGH

DRAWING TITLE
SECTION 38 GENERAL ARRANGEMENT

DRAWN	CHECKED	APPROVED
NGP	CR	CR
DATE	SCALE @ A1	
10 March 2025	1:100	
DRAWING No.	REVISION No.	
OP-1803-01-HW-001		

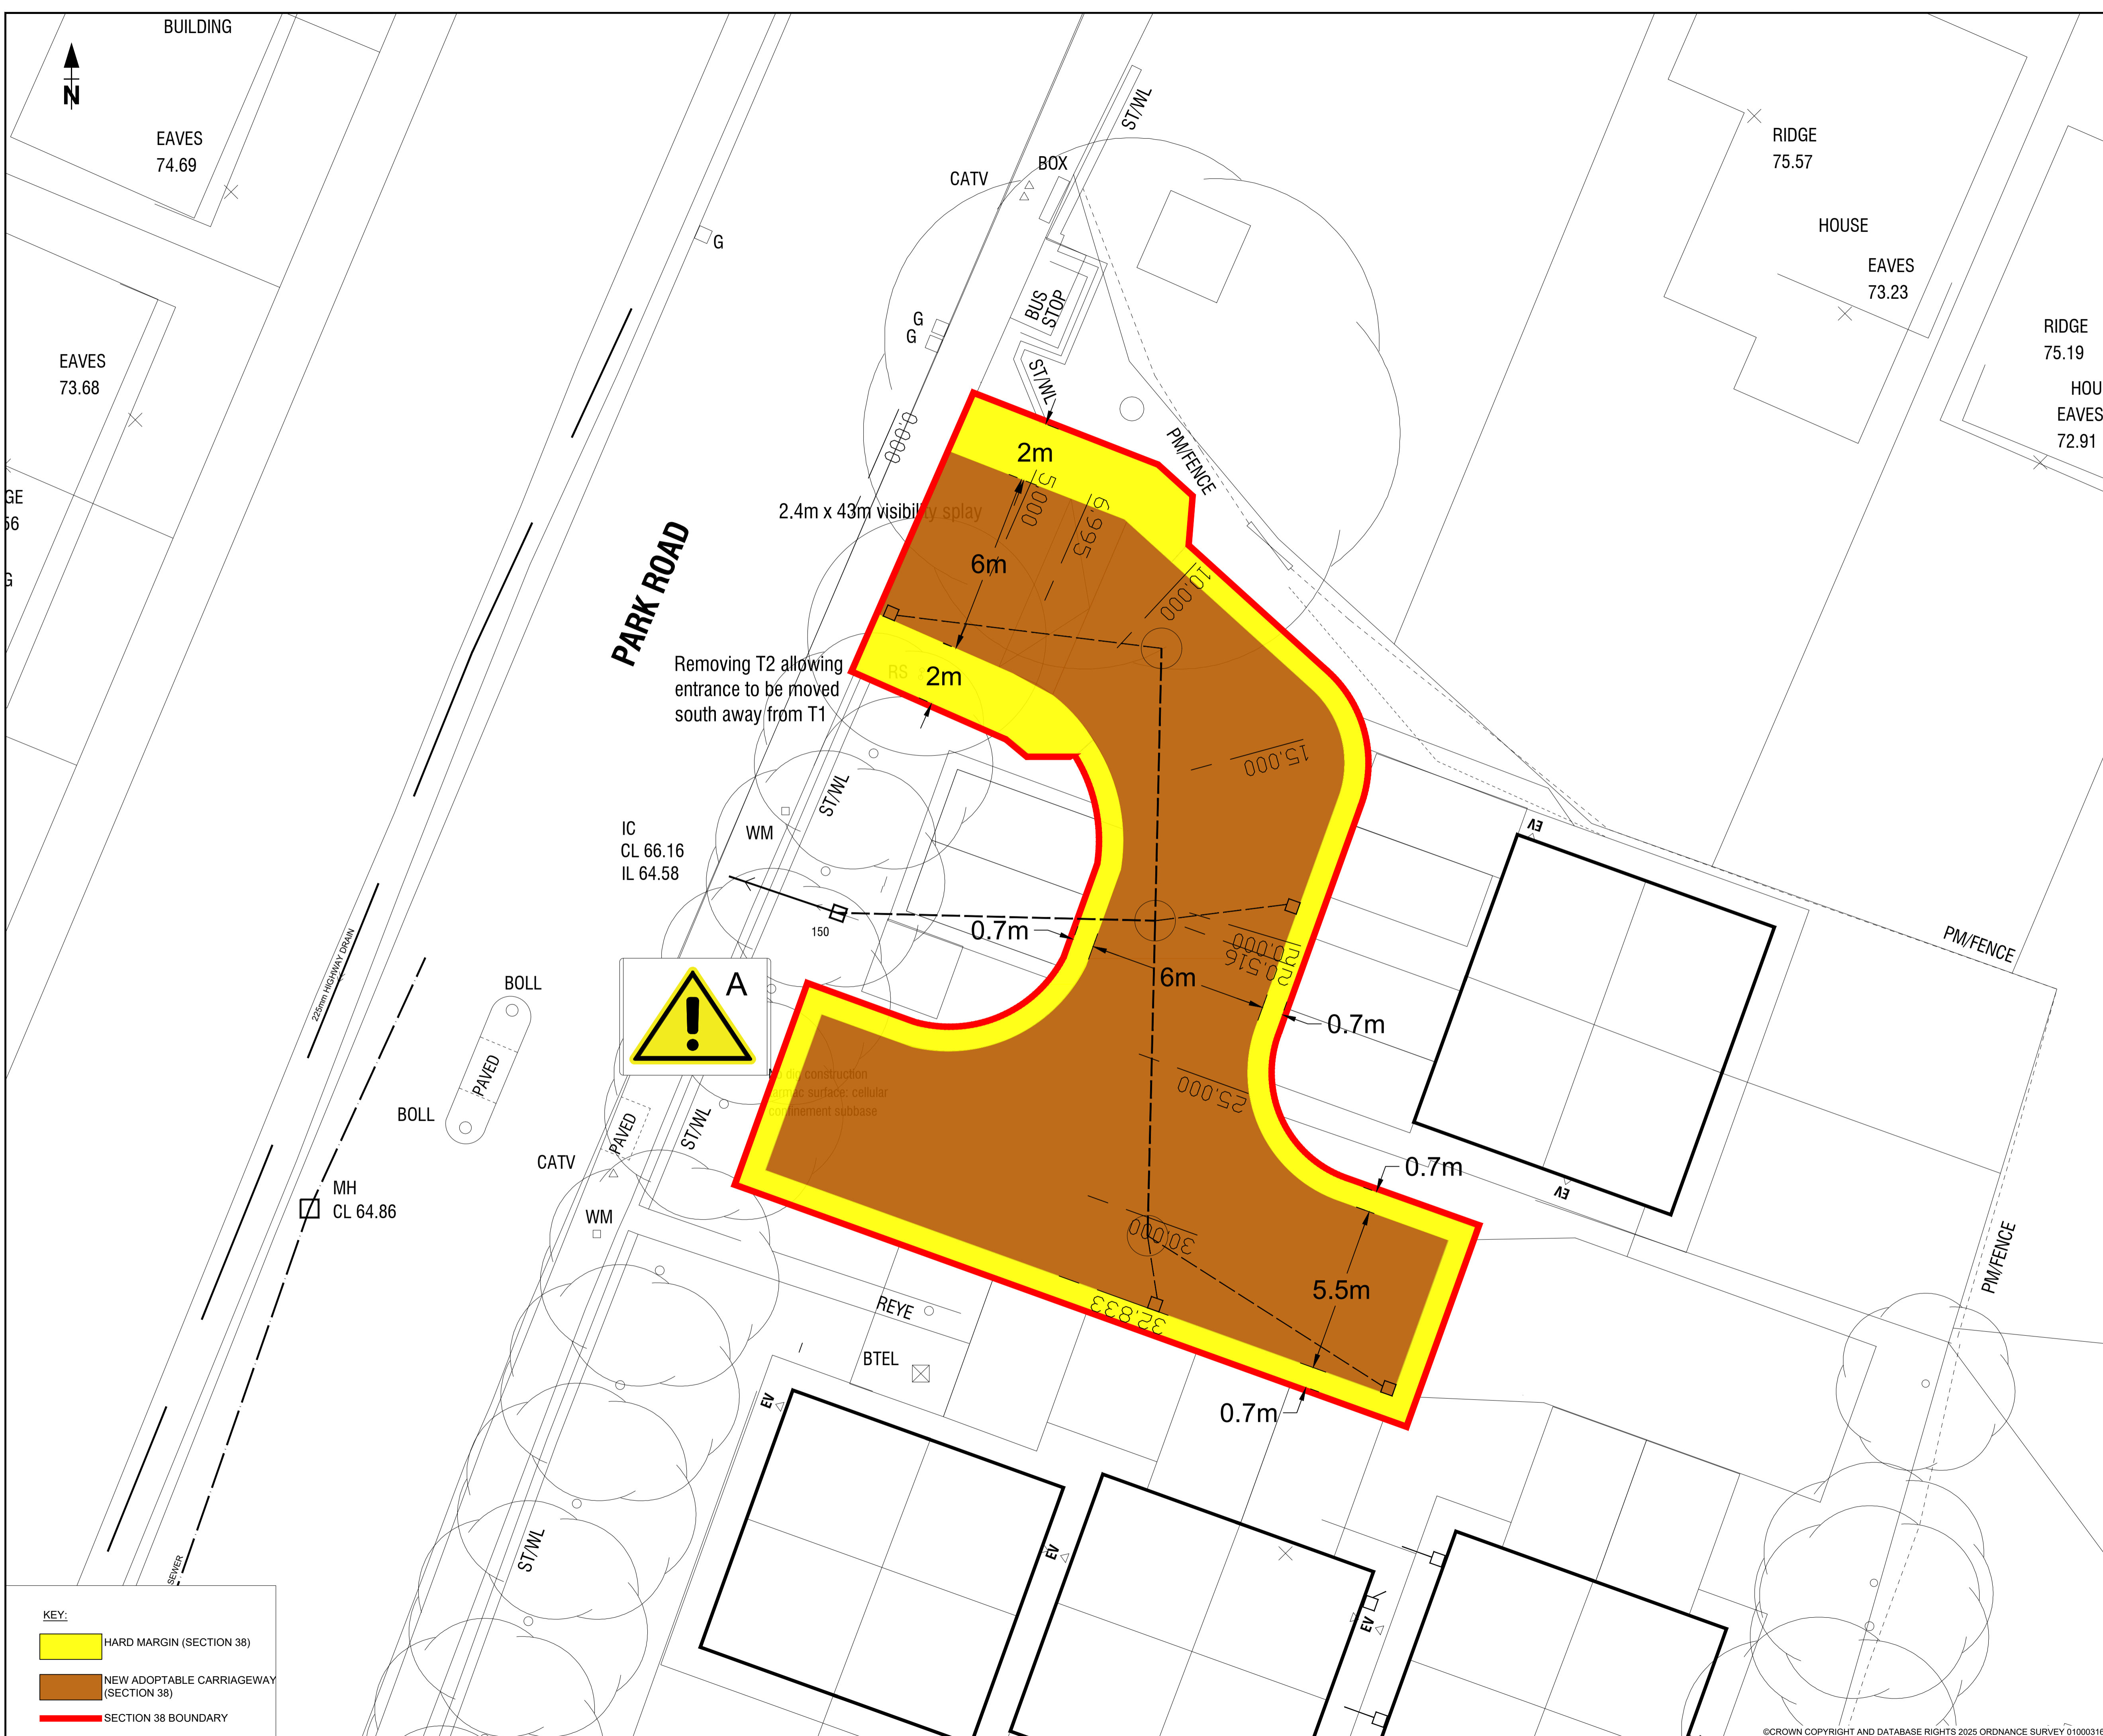

KEY:

	HARD MARGIN (SECTION 38)
	NEW ADOPTABLE CARRIAGEWAY (SECTION 38)
	SECTION 38 BOUNDARY