


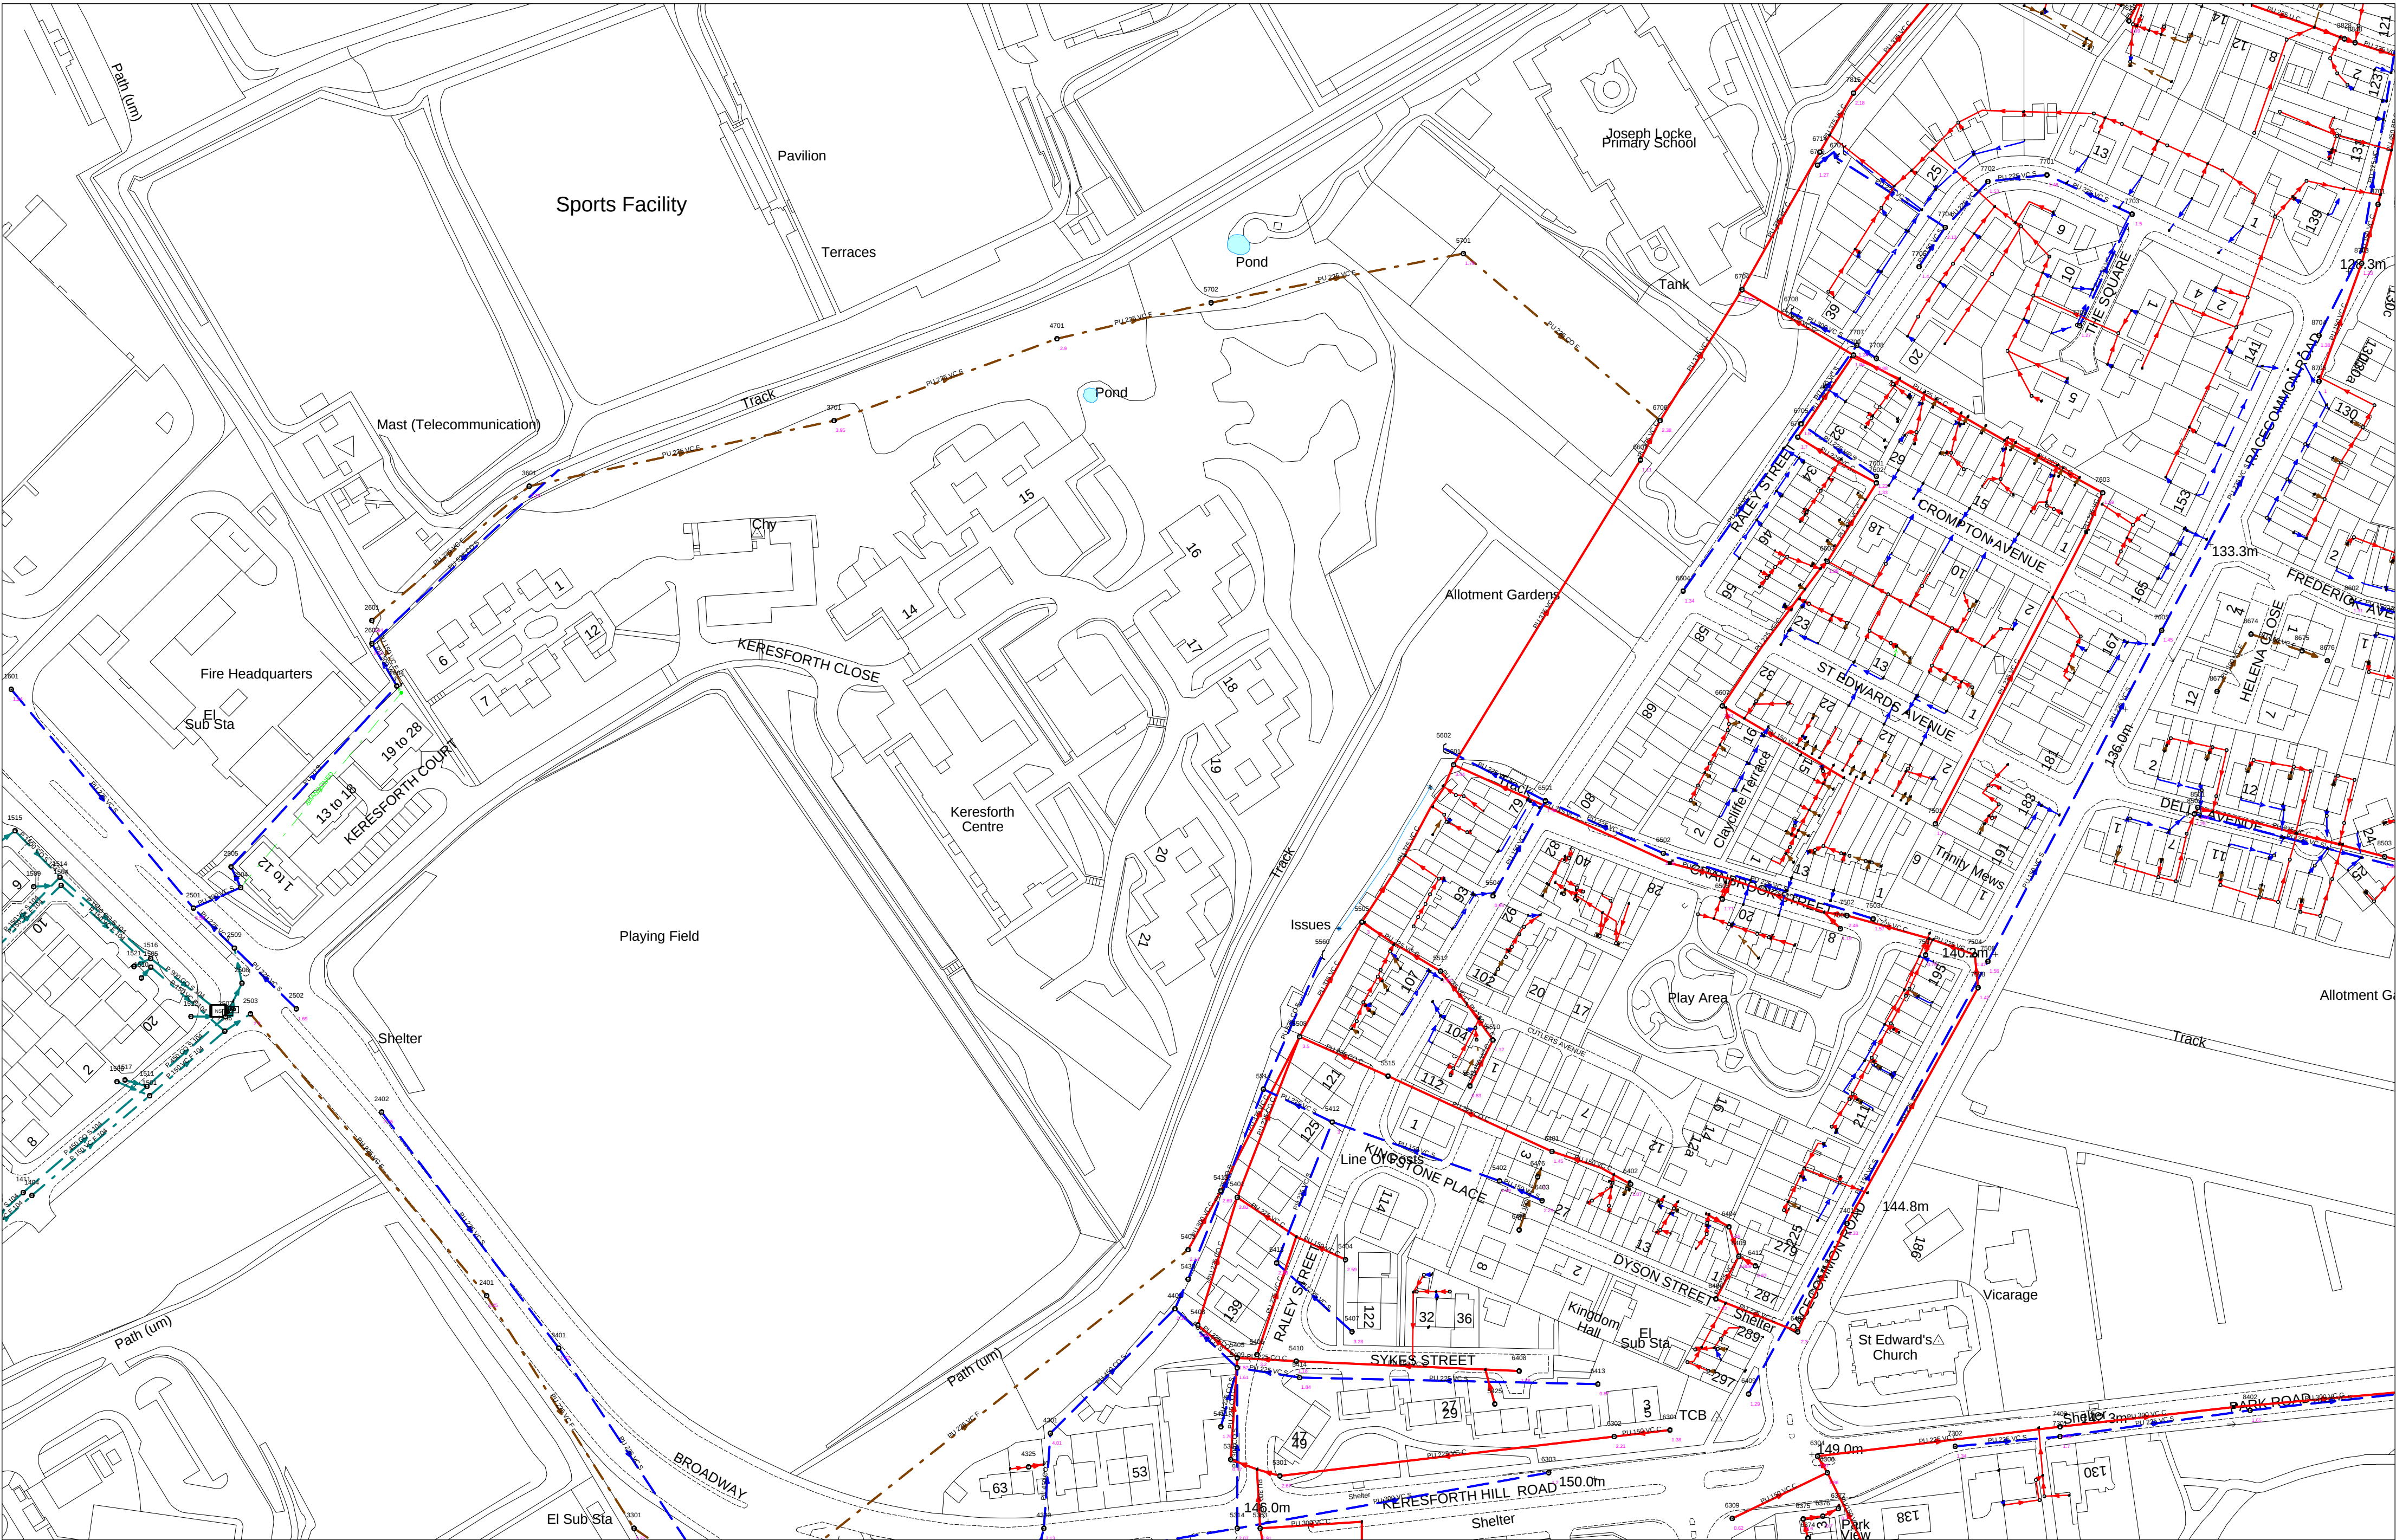

433336 : 405492		Map Name : SE3305SW	Title	Partial Key	
		Yorkshire Water, PO Box 500, Halifax Road, Bradford BD6 2LZ Contact Name : YorMap Advisor C ROBERTS Contact Tel : 87 2582	Notes	Foul Sewer = F Combined Sewer = C Surface Water Sewer = SW Trade Sewer = TD Partially Separate = PS	
			(Ord) COPYRIGHT STATEMENTS: Reproduced by permission of Ordnance Survey on behalf of HMSO © Crown copyright and database 2014. All rights reserved Ordnance Survey Licence number 100022432	Date Req : 27/10/2021, 14:31:16	Date Gen : 27/10/2021, 14:32:23
				Source : Sewer Network Enquiry	